


REPRODUCED FROM THE ORDNANCE SURVEY MAPING WITH THE PERMISSION OF THE CONTROLLER OF HER
MAJESTY'S STATIONERY OFFICE CROWN COPYRIGHT. UNAUTHORISED REPRODUCTION INFRINGES CROWN COPYRIGHT
AND MAY LEAD TO PROSECUTION OR CIVIL PROCEEDINGS. BALFOUR BEATTY LICENSE NO. 100048446.

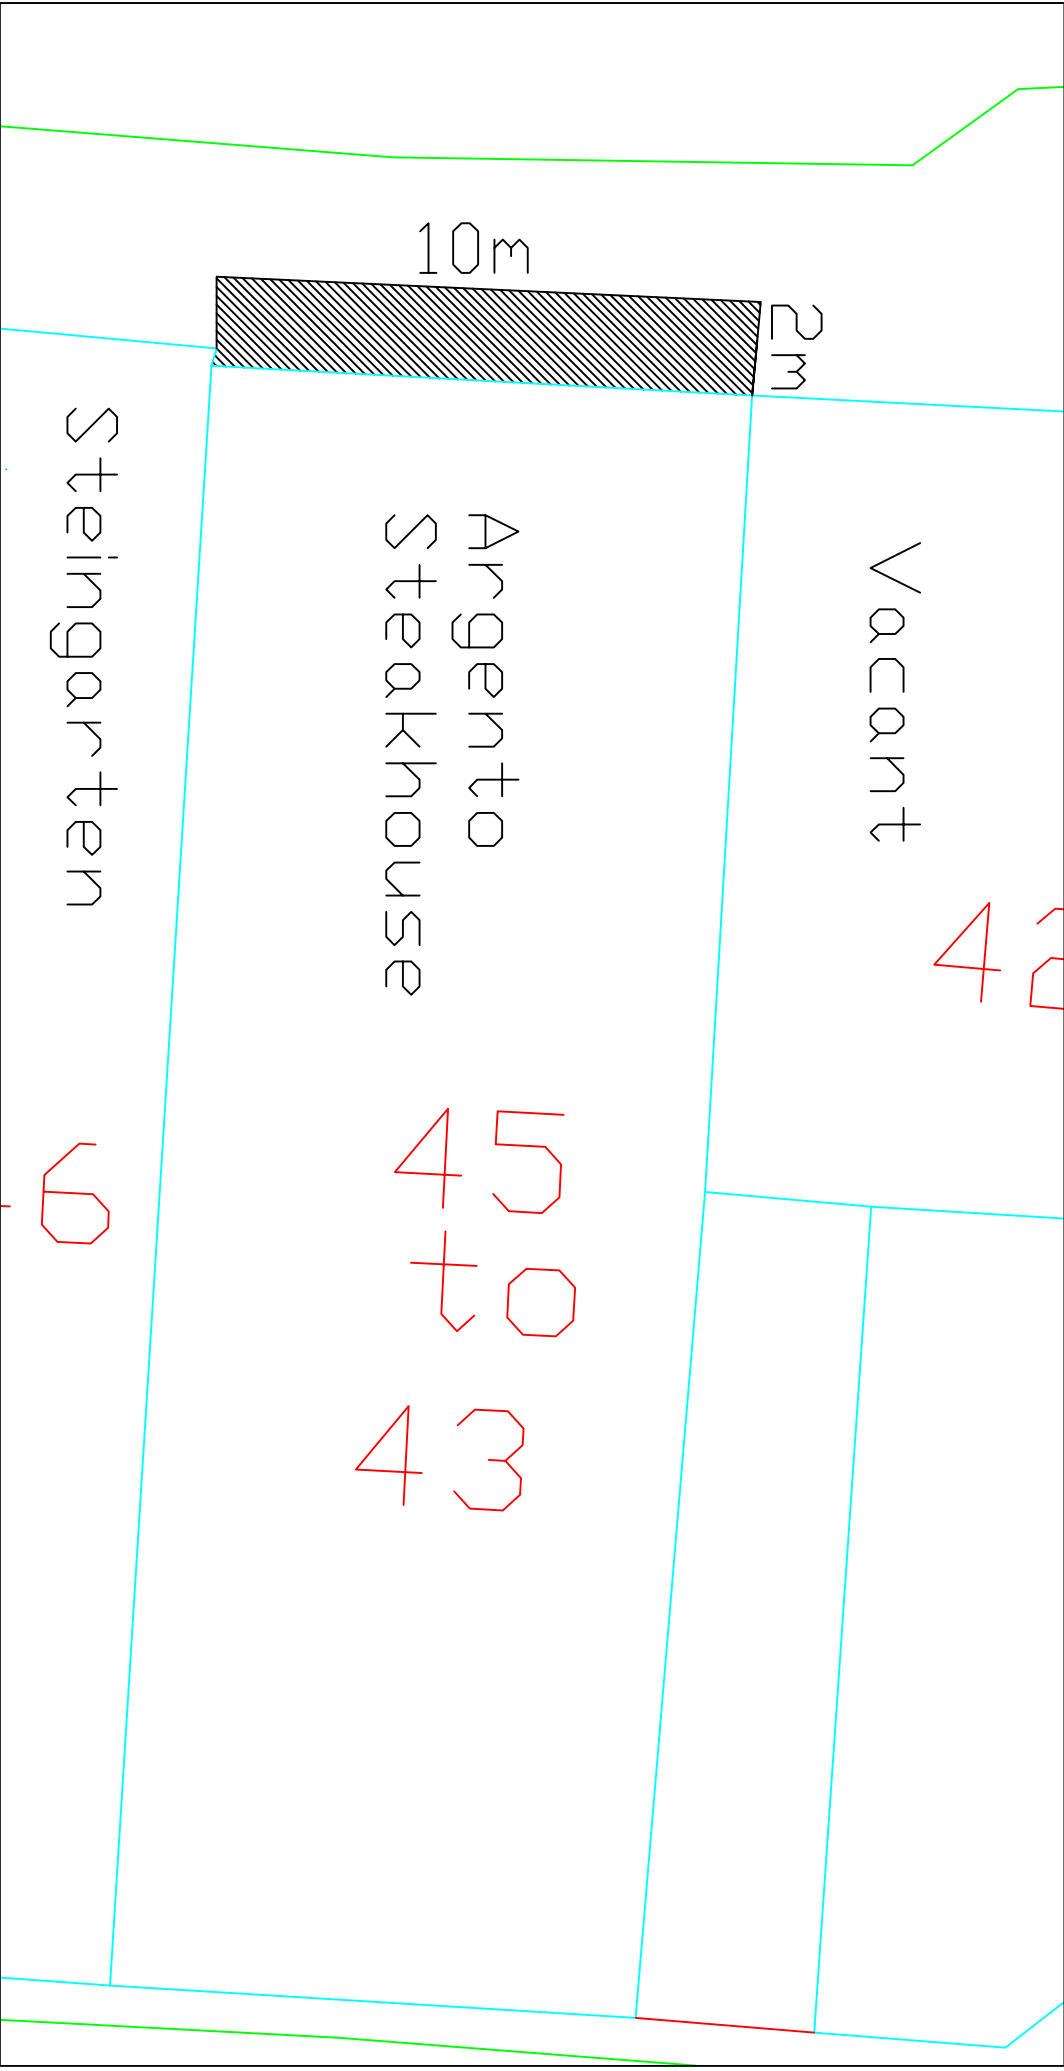

REV	DATE	DESIGNED	DRAWN	CHECKED	APPROVED	AMENDMENT
DRAWING STATUS						

Working in partnership
City Depot & Recycling Park
First Avenue, Millbrook
SOUTHAMPTON SO15 0LJ
Tel: +44 (0)2380 798010
Fax: +44 (0)2380 512883
Web: www.bblivingplaces.com
Design Group

Southampton City Council Civic Centre SOUTHAMPTON SO14 7LY				DESIGNED		DRAWN		DATE		SHEET		REVISION	
				CHECKED				APPROVED		SCALE		A4	
										1 of 1			

Argento steakhouse - 43-45 High Street, Southampton, SO14 2NS.