


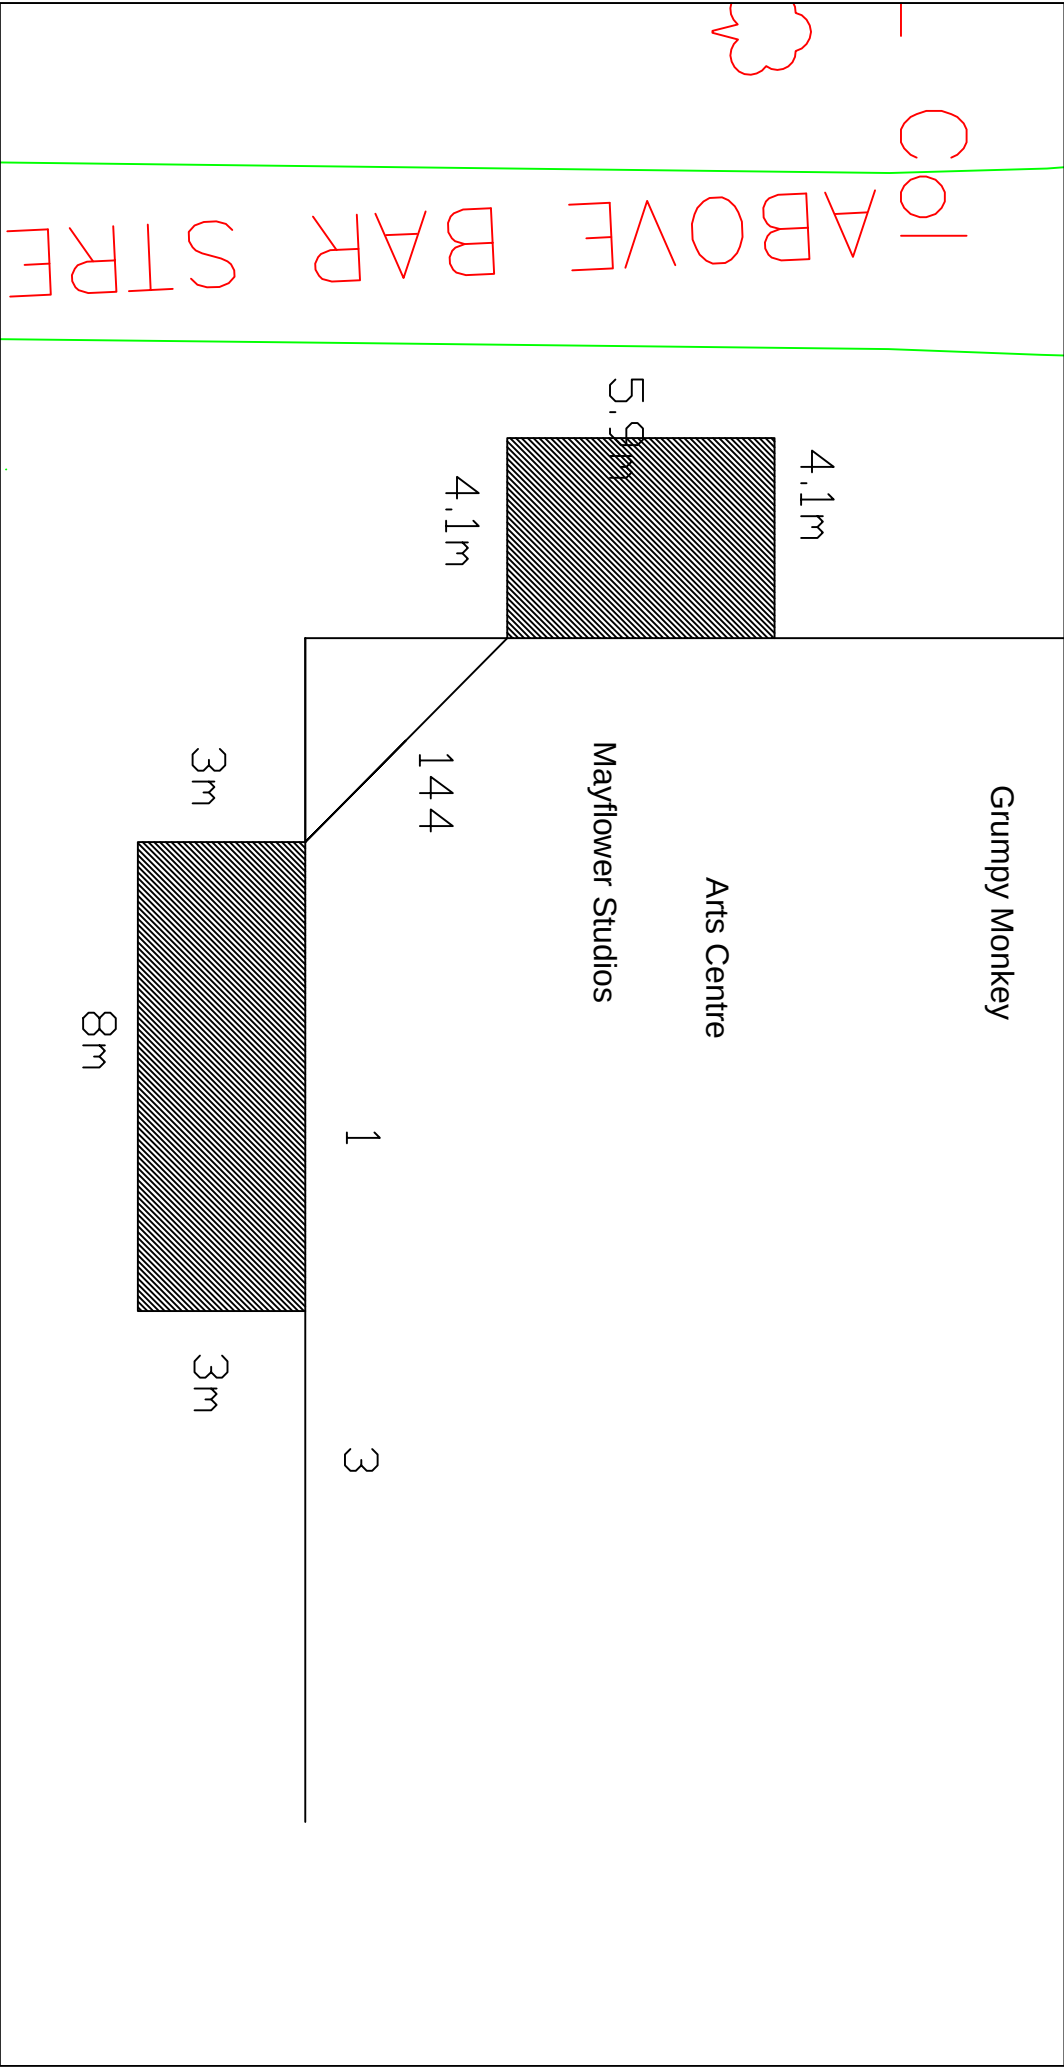

REV	DATE	DESIGNED	DRAWN	CHECKED	APPROVED	SCALE	SHEET	REVISION
							1 of 1	

DRAWING STATUS

Working in partnership
City Depot & Recycling Park
First Avenue, Millbrook
SOUTHAMPTON SO15 0LJ
Tel: +44 (0)2380 798010
Fax: +44 (0)2380 512883
Web: www.bbivingplaces.com

Design Group

Southampton City Council
Civic Centre
SOUTHAMPTON SO14 7LY

DESIGNED

DRAWN

DATE

CHECKED

APPROVED

SCALE

1 of 1

Mayflower Studios – 142–144 Above bar street –
Southampton – SO14 7DU

DRAWING NUMBER