

AREA: LORDSHILL

PORTELET HOUSE, BONIFACE CRESCENT




AREA: MAYBUSH

IRVING ROAD



AREA: SHIRLEY

RIDDING CLOSE
VAUDRY CLOSE
HOWARDS GROVE

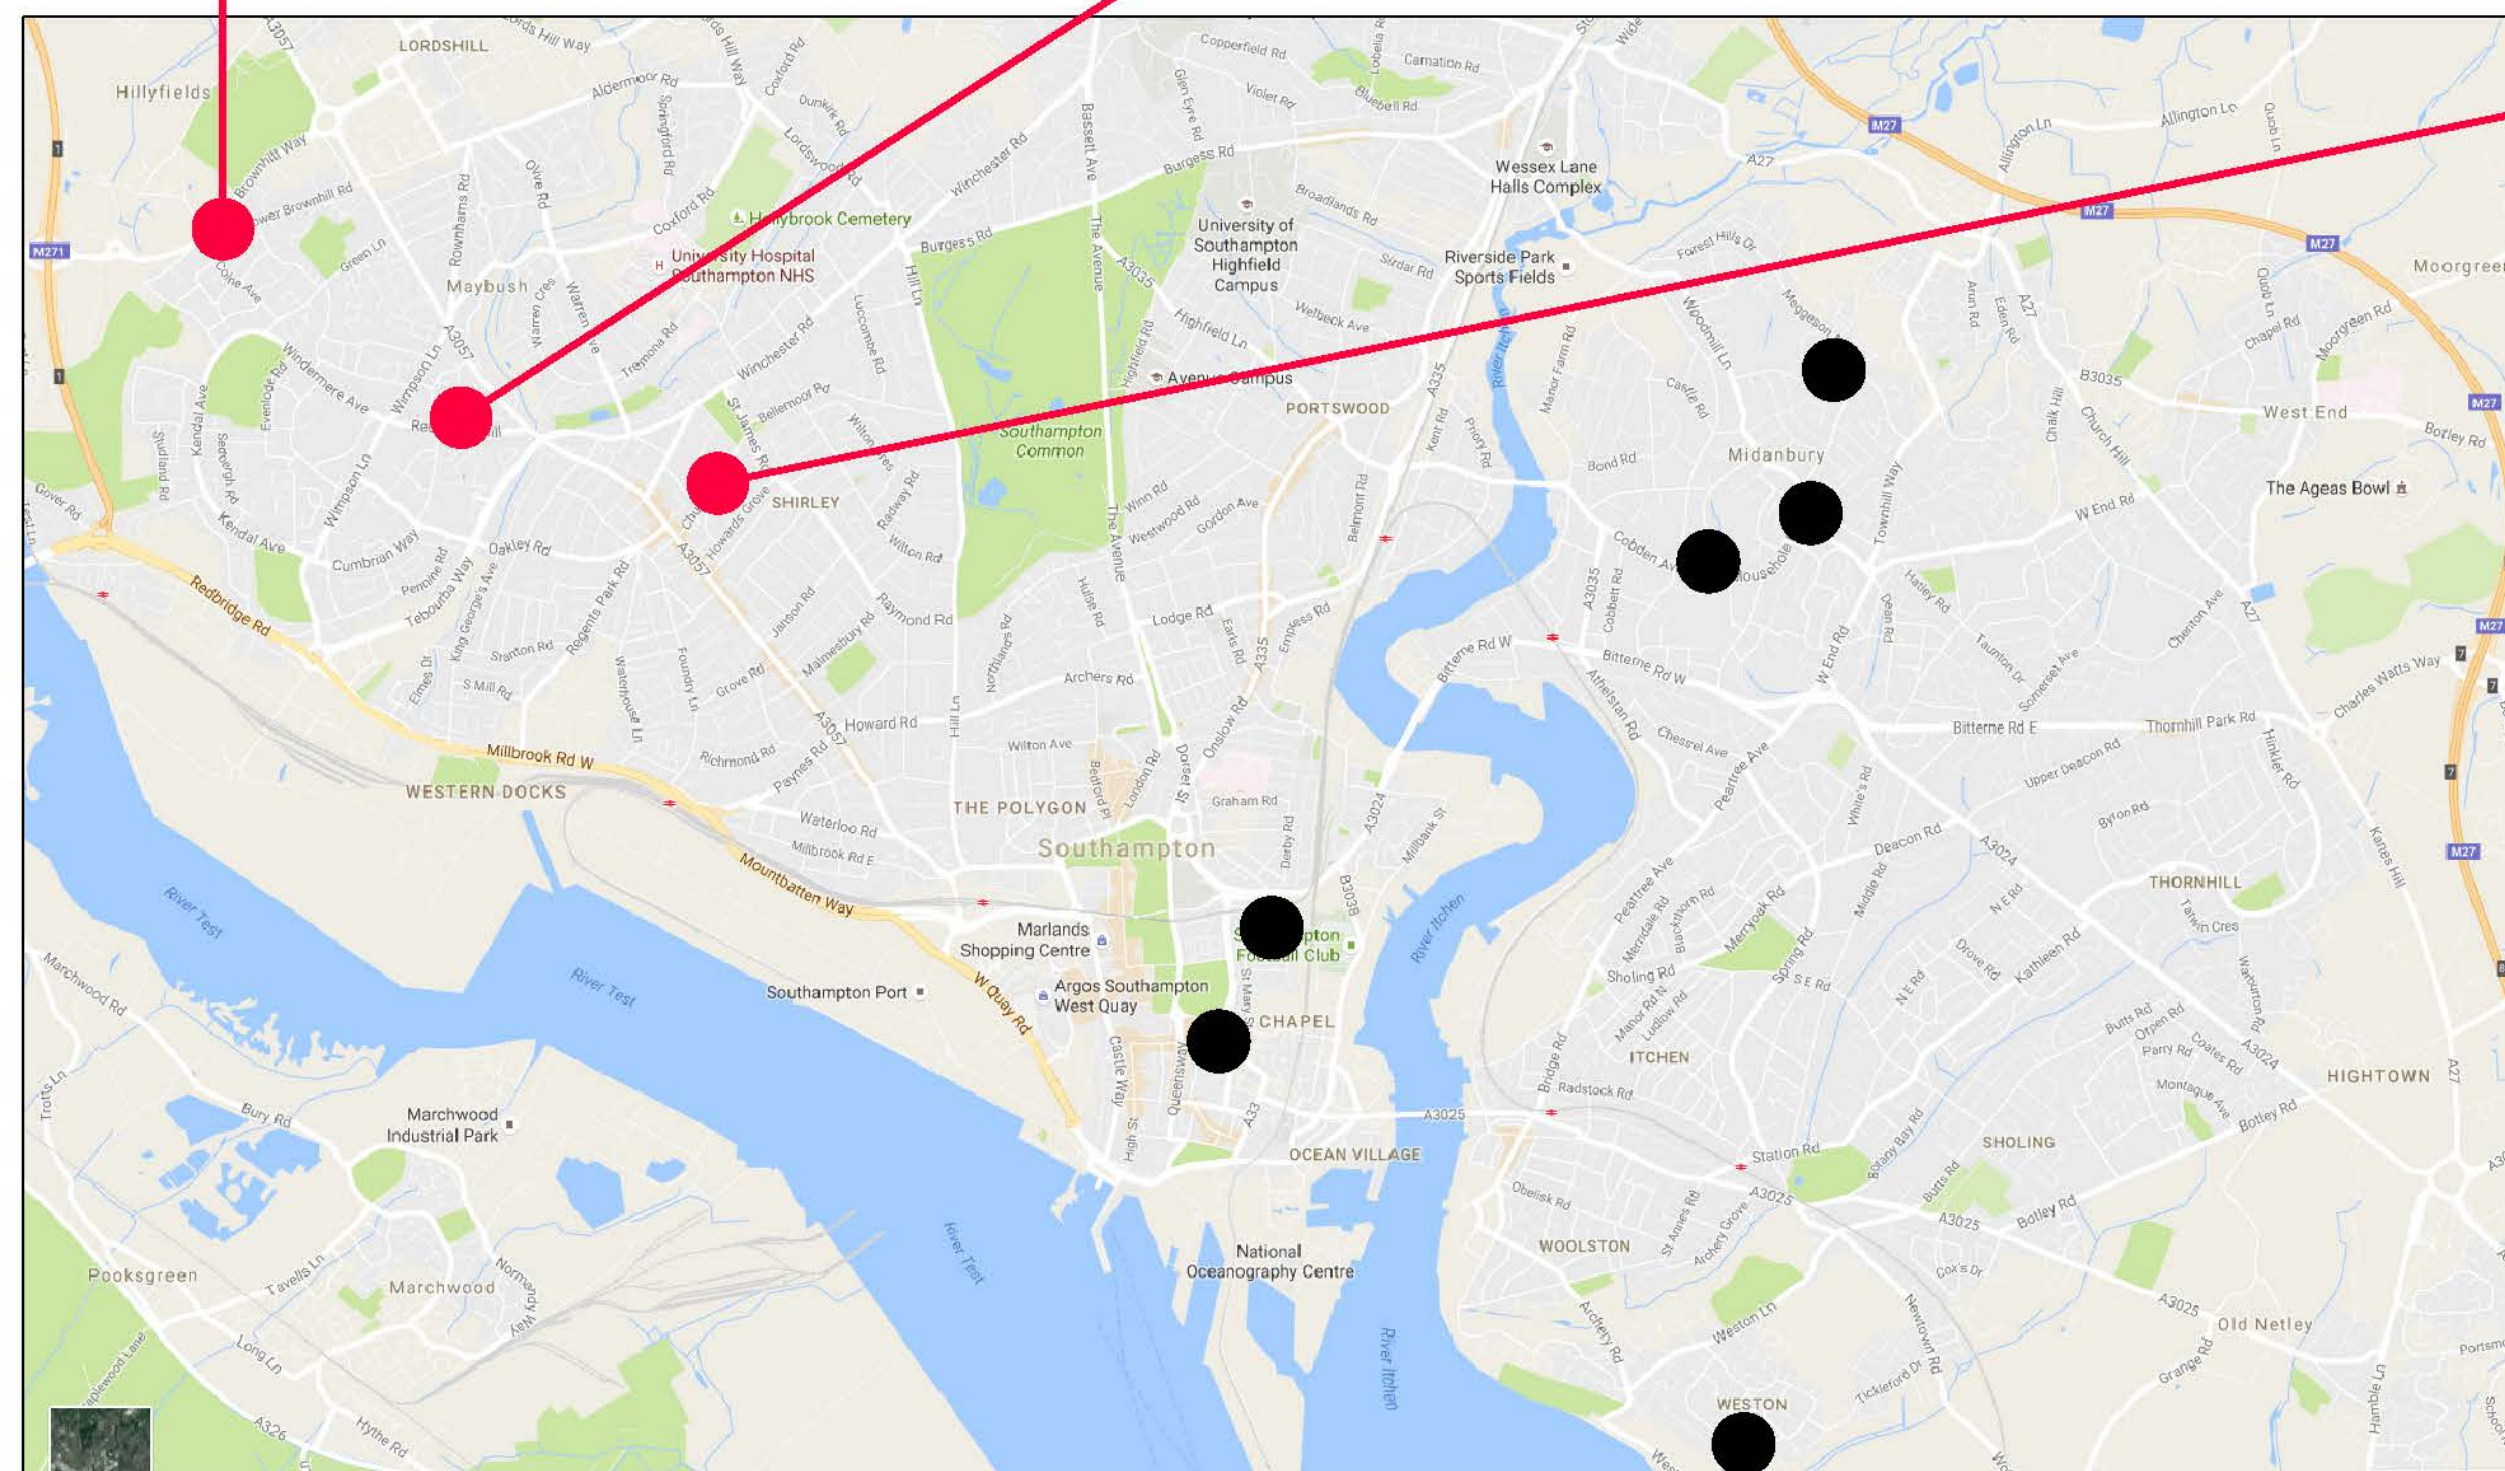

MAP OF SOUTHAMPTON
NTS

ADDRESS	L-BLOCK (WITH TWO ELEVATIONS)	BLOCK TYPE	BLOCK REF.	ADDRESS	L-BLOCK (WITH TWO ELEVATIONS)	BLOCK TYPE	BLOCK REF.	ADDRESS	L-BLOCK (WITH TWO ELEVATIONS)	BLOCK TYPE	BLOCK REF.
1-15 PORTELET HOUSE BONIFACE CRESCENT LORDSHILL SO16 8JY	NO	TYPE 1	①	78-148 GOLDEN GROVE ST MARYS SO14 1PW	YES	TYPE 1 (1No.) TYPE 5 (1No.)	⑱ ⑲	1-18 HURSTBOURNE PLACE WESTON SO19 9QE	NO	TYPE 2	⑳
1-37 IRVING ROAD MAYBUSH SO16 4EF	NO	TYPE 3	②	150-222 GOLDEN GROVE ST MARYS SO14 1PW	YES	TYPE 1 (1No.) TYPE 5 (1No.)	⑳ ㉑	19-39 HURSTBOURNE PLACE WESTON SO19 9QE	NO	TYPE 2	㉓
1-36 RIDDING CLOSE SHIRLEY SO15 5PJ	YES	TYPE 2 (2No.)	③ ④	15-53 GOLDEN GROVE ST MARYS SO14 1PW	NO	TYPE 1	㉒	1-15 DART HOUSE, NEVA ROAD BITTNER PARK SO18 4JR	NO	TYPE 4	㉔
37-72 RIDDING CLOSE SHIRLEY SO15 5PJ	YES	TYPE 2 (2No.)	⑤ ⑥	55-83 GOLDEN GROVE ST MARYS SO14 1PW	NO	TYPE 1	㉓	17-47 COPSE ROAD TOWNHILL PARK SO18 2GY	NO	TYPE 3	㉕
73-111 RIDDING CLOSE SHIRLEY SO15 5PJ	YES	TYPE 2 (2No.)	⑦ ⑧	95-127 GOLDEN GROVE ST MARYS SO14 1PW	NO	TYPE 1	㉔	1-43 ROWLANDS WALK TOWNHILL PARK SO18 2GW	NO	TYPE 3	㉖
14-34 VAUDRY CLOSE SHIRLEY SO15 5PX	NO	TYPE 2	⑨	129-181 GOLDEN GROVE ST MARYS SO14 1PW	NO	TYPE 1	㉕	45-87 ROWLANDS WALK TOWNHILL PARK SO18 2GW	NO	TYPE 3	㉗
43-83 VAUDRY CLOSE SHIRLEY SO15 5PY	NO	TYPE 2	⑩	183-195 GOLDEN GROVE ST MARYS SO14 1PW	NO	TYPE 1	㉖	89-131 ROWLANDS WALK TOWNHILL PARK SO18 2GW	NO	TYPE 3	㉘
84-124 HOWARDS GROVE SHIRLEY SO15 5PT	NO	TYPE 2	⑪	197-235 GOLDEN GROVE ST MARYS SO14 1PW	NO	TYPE 1	㉗	2-32 BENHAMS ROAD TOWNHILL PARK SO18 2FF	NO	TYPE 3	㉙
1-49 CHALLIS COURT SOUTH SO14 3DQ	YES	TYPE 7 (2No.)	⑫ ⑬	237-275 GOLDEN GROVE ST MARYS SO14 1PW	NO	TYPE 1	㉘	34-84 BENHAMS ROAD TOWNHILL PARK SO18 2FF	NO	TYPE 3	㉚
50-61 CHALLIS COURT SOUTH SO14 3DQ	NO	TYPE 1	⑭	2-48 ASCUPART STREET ST MARYS SO14 1LU	NO	TYPE 6	㉙	51-81 WITTS HILL BITTNER PARK SO18 4QN	NO	TYPE 3	㉛
28-50 THREEFIELDS LANE SOUTH SO14 3BU	NO	TYPE 1	⑮	21-85 JAMES STREET ST MARYS SO14 1PP	NO	TYPE 1	㉚	1-29 VANGUARD ROAD BITTNER PARK SO18 2EQ	NO	TYPE 4	㉜
2-74 GOLDEN GROVE ST MARYS SO14 1PW	YES	TYPE 1 (1No.) TYPE 5 (1No.)	⑯ ⑰	67-103 JAMES STREET ST MARYS SO14 1PP	NO	TYPE 1	㉛				

T1	24.02.17	TENDER ISSUE	AF	CT	DH
Rev	Date	Amendments	By	Chk	Aprv

Drawing Status:

TENDER

Client:



Project Title:

**CANTILEVER BALCONY
SUPPORT - LOT 3
MEDIUM RISE**

Drawing Title:

**LOCATION PLANS
SHEET 1 OF 3**

Project No.:	Drawing No.:	Rev.:
RP200058	S-3002	T1
Date:	Scale:	@ A1
JAN '17	1/1250	
By: AF	Checked: CT	Approved: DH
UPR Number:		