


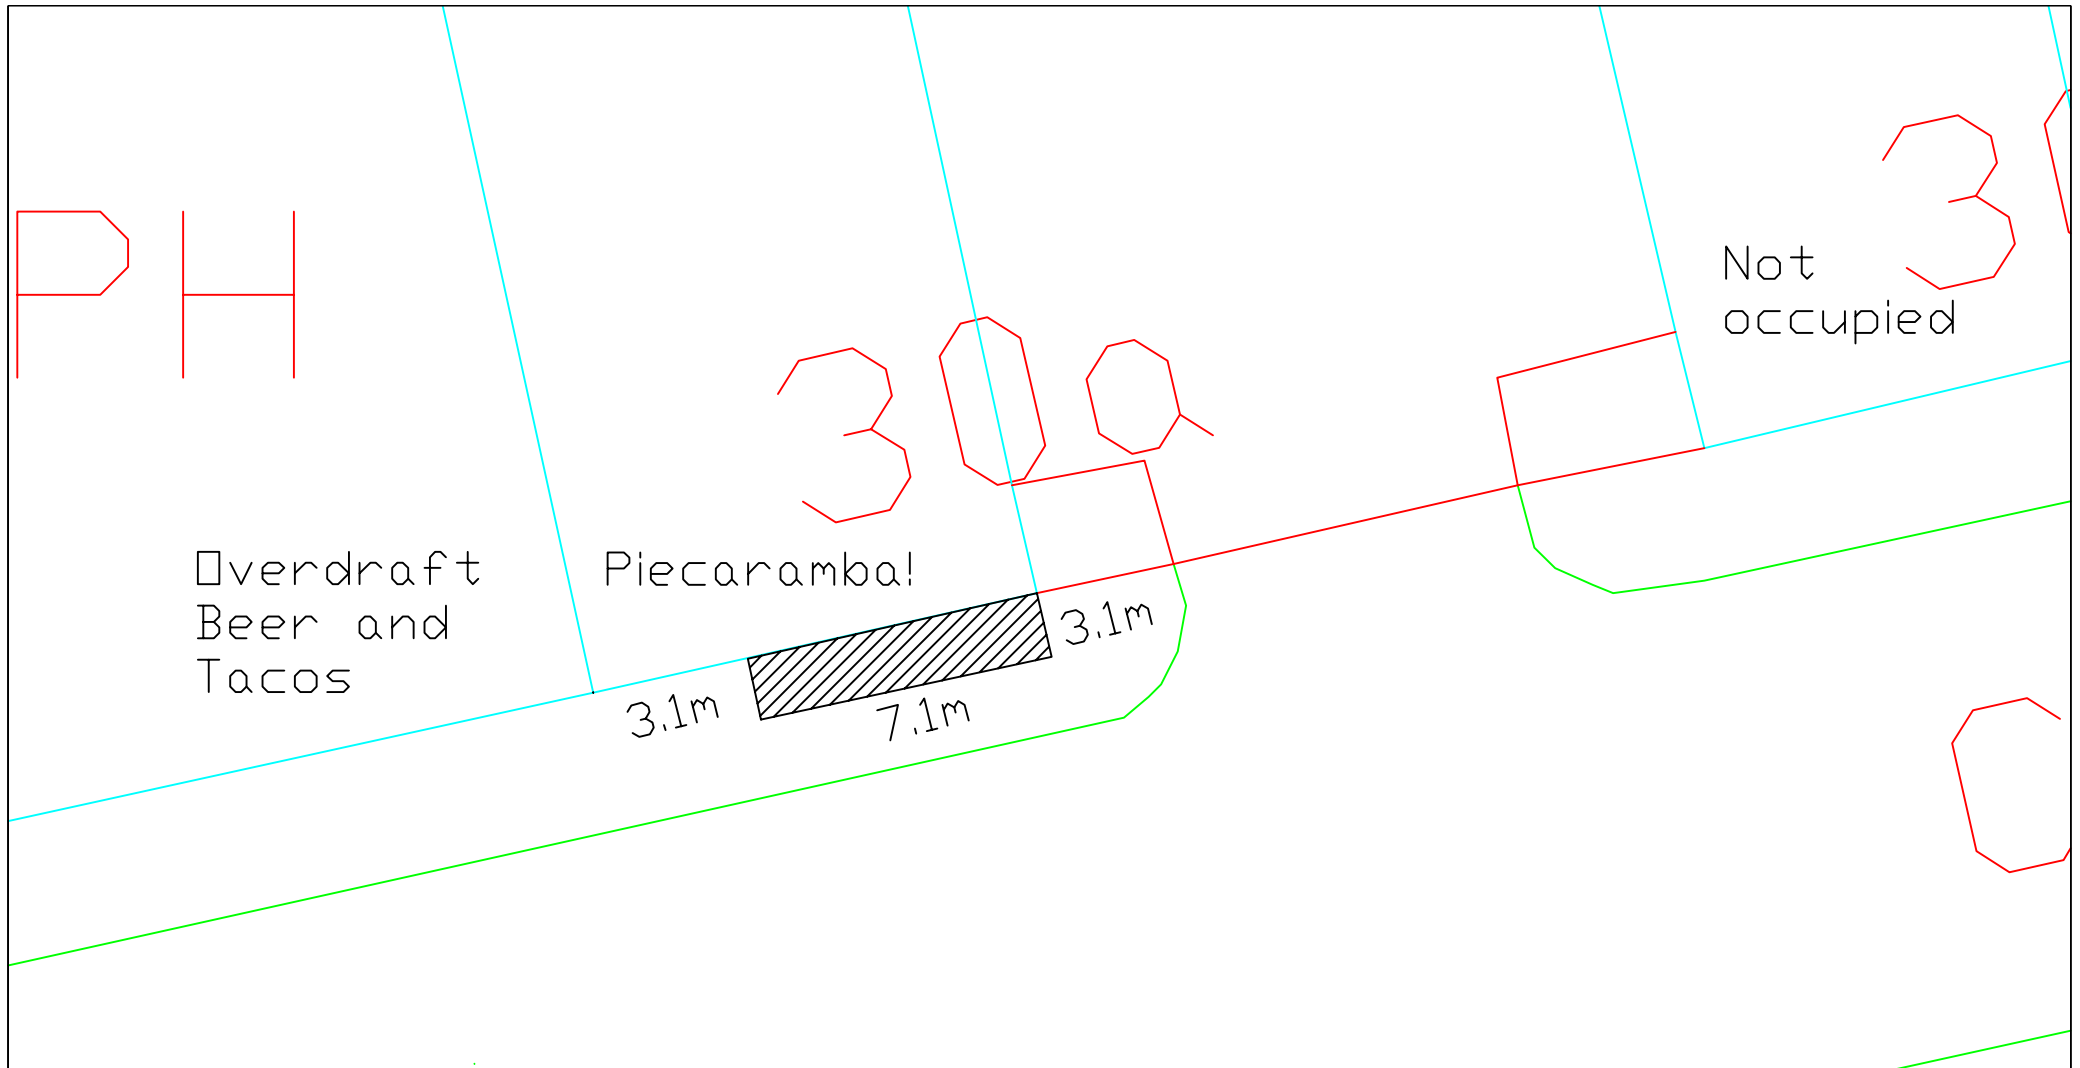

REV	DATE	DESIGNED/DRWN	CHKD	APPD	AMENDMENT	Balfour Beatty Living Places Working in partnership City Depot & Recycling Park First Avenue, Millbrook SOUTHAMPTON SO15 0LJ Tel +44 (0)2380 798010 Fax +44 (0)2380 512883 Web www.bblivingplaces.com Design Group		 SOUTHAMPTON CITY COUNCIL Southampton City Council Civic Centre SOUTHAMPTON SO14 7LY	DESIGNED CHECKED	DRAWN APPROVED	DATE SCALE Ⓢ A4	SHEET 1 of 1	REVISION
DRAWING STATUS						DRAWING TITLE Piecaramba! Southampton - 30a Carlton Place, Southampton, SO15 2DX			DRAWING NUMBER				