


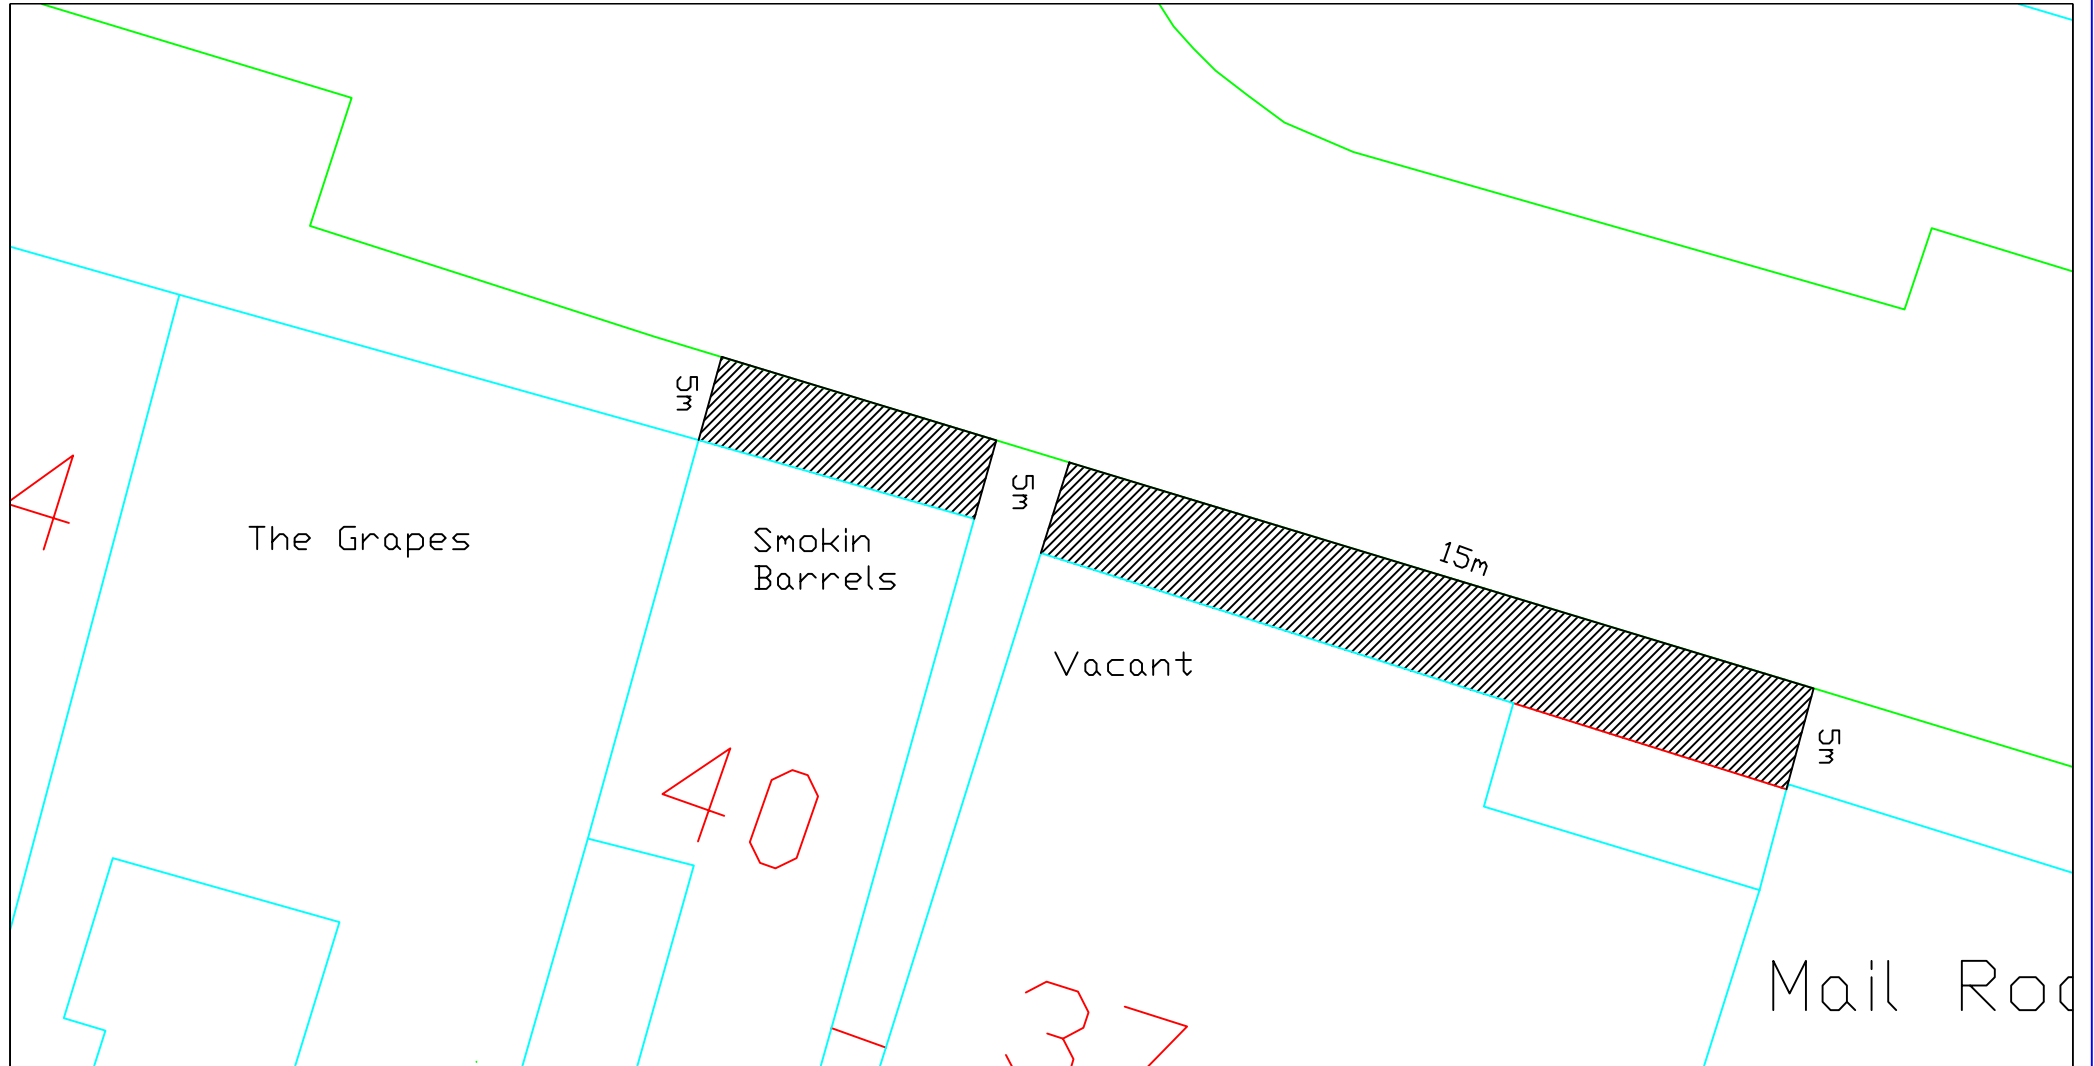

<table border="1"> <tr> <td>REV</td> <td>DATE</td> <td>DESIGNED</td> <td>DRAWN</td> <td>CHKD</td> <td>APPD</td> <td>AMENDMENT</td> </tr> <tr> <td colspan="7">DRAWING STATUS</td> </tr> </table>						REV	DATE	DESIGNED	DRAWN	CHKD	APPD	AMENDMENT	DRAWING STATUS							Working in partnership City Depot & Recycling Park First Avenue, Millbrook SOUTHAMPTON SO15 0LJ Tel +44 (0)2380 798010 Fax +44 (0)2380 512883 Web www.bblivingplaces.com Design Group		Southampton City Council Civic Centre SOUTHAMPTON SO14 7LY		<table border="1"> <tr> <td>DESIGNED</td> <td>DRAWN</td> <td>DATE</td> <td>SHEET</td> <td>REVISION</td> </tr> <tr> <td>CHECKED</td> <td>APPROVED</td> <td>SCALE</td> <td>1 of 1</td> <td></td> </tr> </table>		DESIGNED	DRAWN	DATE	SHEET	REVISION	CHECKED	APPROVED	SCALE	1 of 1	
REV	DATE	DESIGNED	DRAWN	CHKD	APPD	AMENDMENT																													
DRAWING STATUS																																			
DESIGNED	DRAWN	DATE	SHEET	REVISION																															
CHECKED	APPROVED	SCALE	1 of 1																																
DRAWING TITLE						DRAWING NUMBER																													
Smokin' Barrels - 40 Oxford Street, Southampton, SO14 3DP																																			