


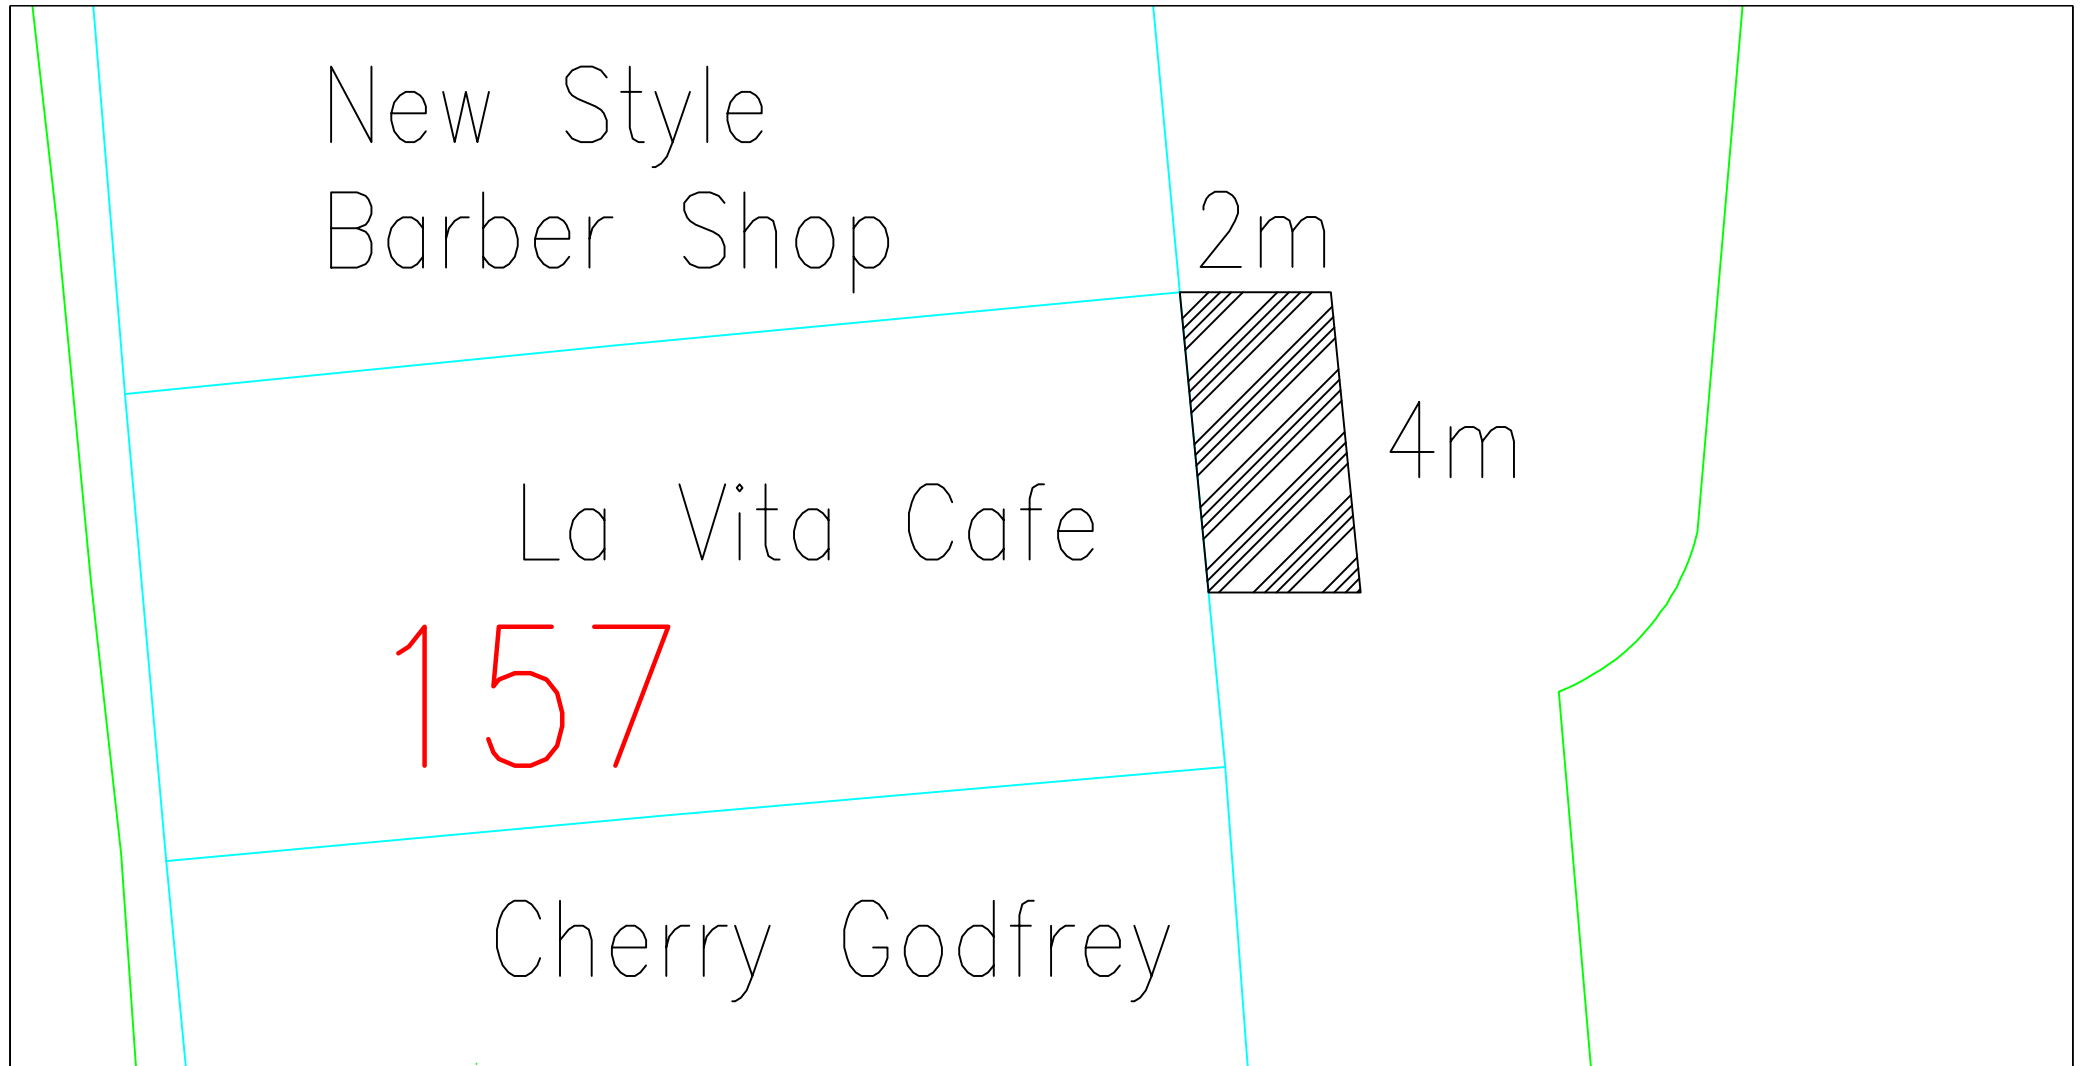

<table><tr><td>REV</td><td>DATE</td><td>DESIGNED/DRWN</td><td>CHKD</td><td>APPD</td><td>AMENDMENT</td></tr><tr><td colspan="6">DRAWING STATUS</td></tr></table>						REV	DATE	DESIGNED/DRWN	CHKD	APPD	AMENDMENT	DRAWING STATUS						Balfour Beatty Living Places Working in partnership City Depot & Recycling Park First Avenue, Millbrook SOUTHAMPTON SO15 0LJ Tel +44 (0)2380 798010 Fax +44 (0)2380 512883 Web www.bblivingplaces.com Design Group		 Southampton City Council Civic Centre SOUTHAMPTON SO14 7LY		<table><tr><td>DESIGNED</td><td>DRAWN</td><td>DATE</td><td>SHEET</td><td>REVISION</td></tr><tr><td>CHECKED</td><td>APPROVED</td><td>SCALE</td><td>1 of 1</td><td></td></tr></table>	DESIGNED	DRAWN	DATE	SHEET	REVISION	CHECKED	APPROVED	SCALE	1 of 1	
REV	DATE	DESIGNED/DRWN	CHKD	APPD	AMENDMENT																											
DRAWING STATUS																																
DESIGNED	DRAWN	DATE	SHEET	REVISION																												
CHECKED	APPROVED	SCALE	1 of 1																													
DRAWING TITLE La Vita Cafe - 157 High Street, Southampton, SO14 2BT				DRAWING NUMBER																												