


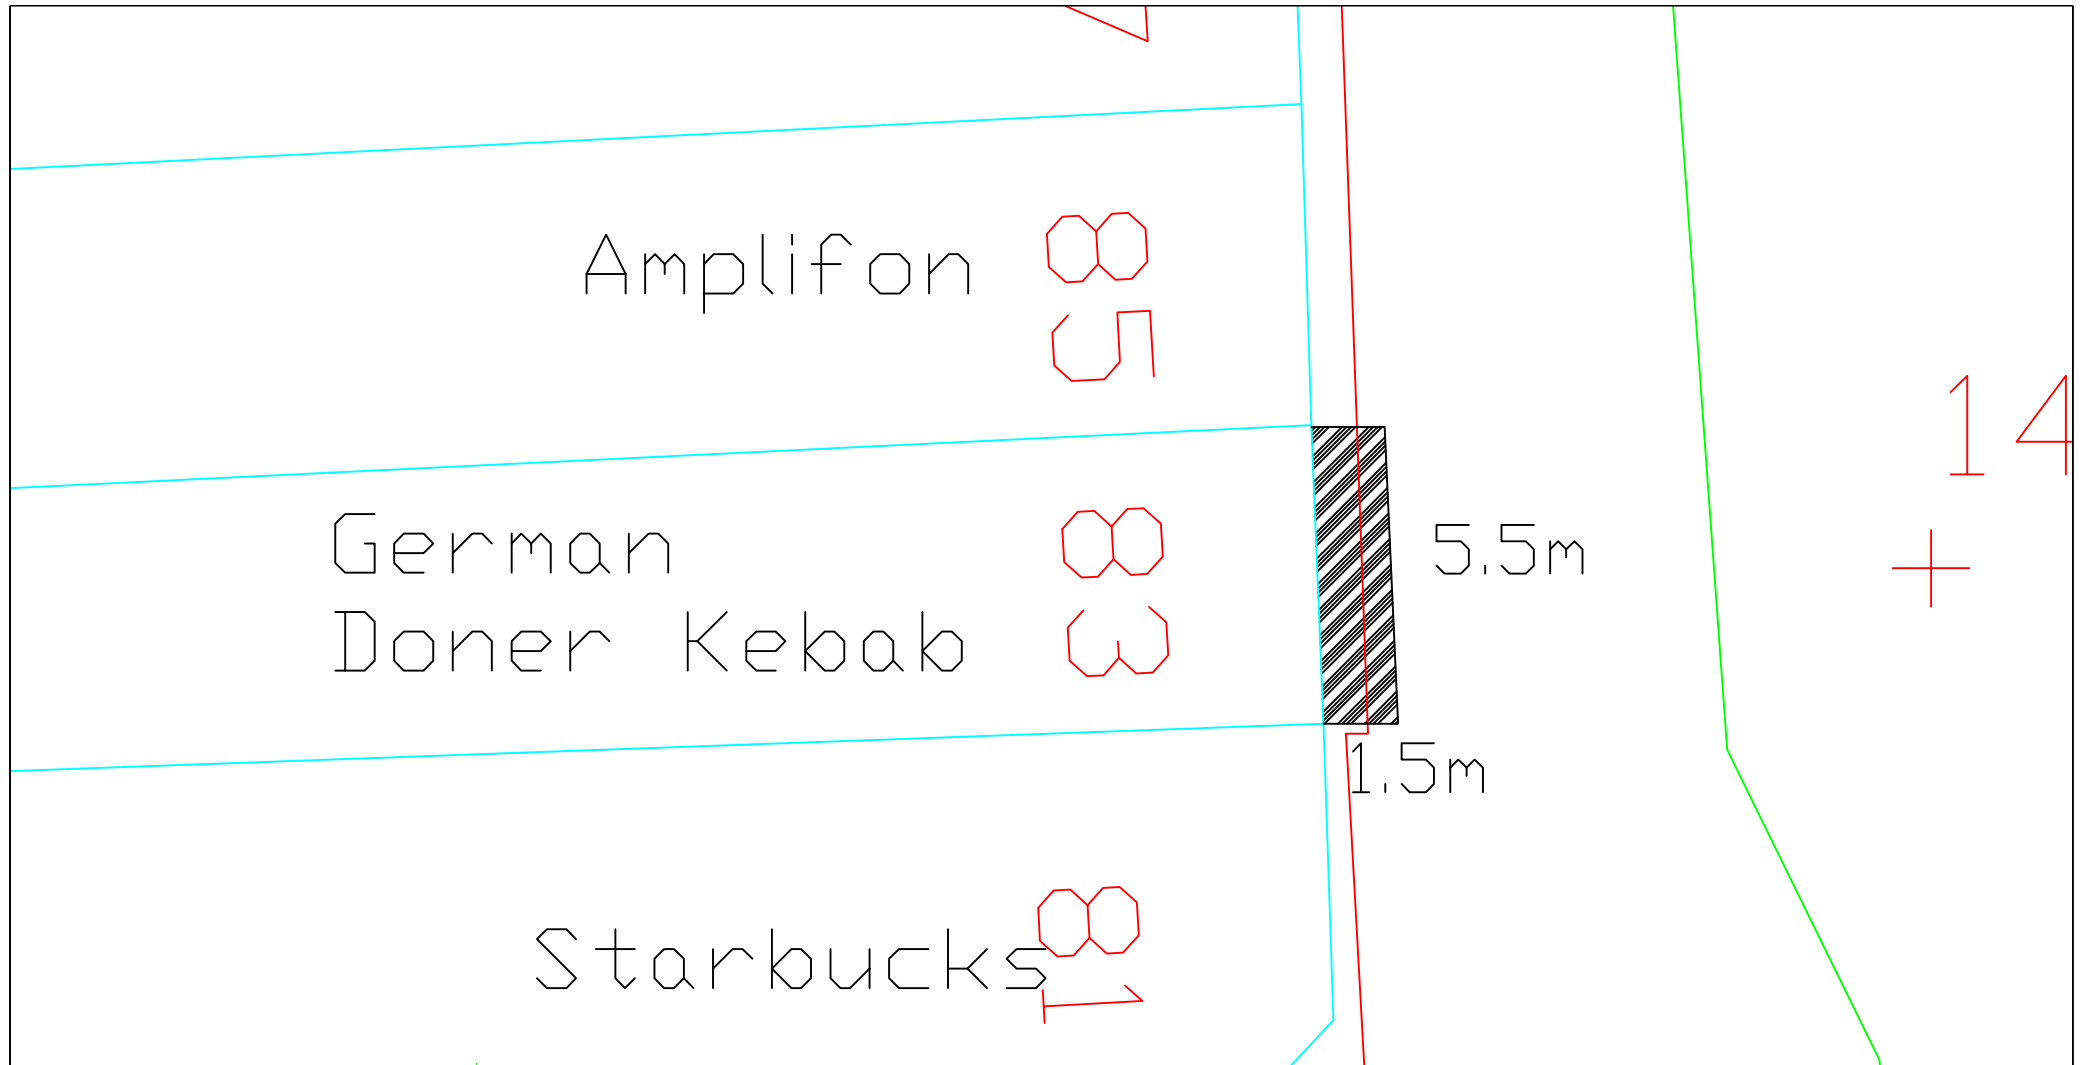

REV	DATE	DESIGNED	DRAWN	DATE	CHECKED	APPROVED	SCALE	SHEET	REVISION
								1 of 1	
DRAWING STATUS		DRAWING TITLE						DRAWING NUMBER	
		German Donner Kebab - 83 Above Bar Street, Southampton, SO14 7FG							

REV	DATE	DESIGNED	DRAWN	DATE	CHECKED
DRAWING STATUS					

Balfour Beatty
Living Places
Working in partnership
City Depot & Recycling Park
First Avenue, Millbrook
SOUTHAMPTON SO15 0LJ
Tel +44 (0)2380 798010
Fax +44 (0)2380 512883
Web www.bblivingplaces.com
Design Group


Southampton City Council
Civic Centre
SOUTHAMPTON SO14 7LY

DESIGNED	DRAWN	DATE	SHEET	REVISION
CHECKED	APPROVED	SCALE	1 of 1	
DRAWING TITLE			DRAWING NUMBER	
German Donner Kebab - 83 Above Bar Street, Southampton, SO14 7FG				