


REPRODUCED FROM THE ORDNANCE SURVEY MAPING WITH THE PERMISSION OF THE CONTROLLER OF HER
MAJESTY'S STATIONERY OFFICE CROWN COPYRIGHT. UNAUTHORISED REPRODUCTION INFRINGES CROWN COPYRIGHT
AND MAY LEAD TO PROSECUTION OR CIVIL PROCEEDINGS. BALFOUR BEATTY LICENSE NO. 100048446.

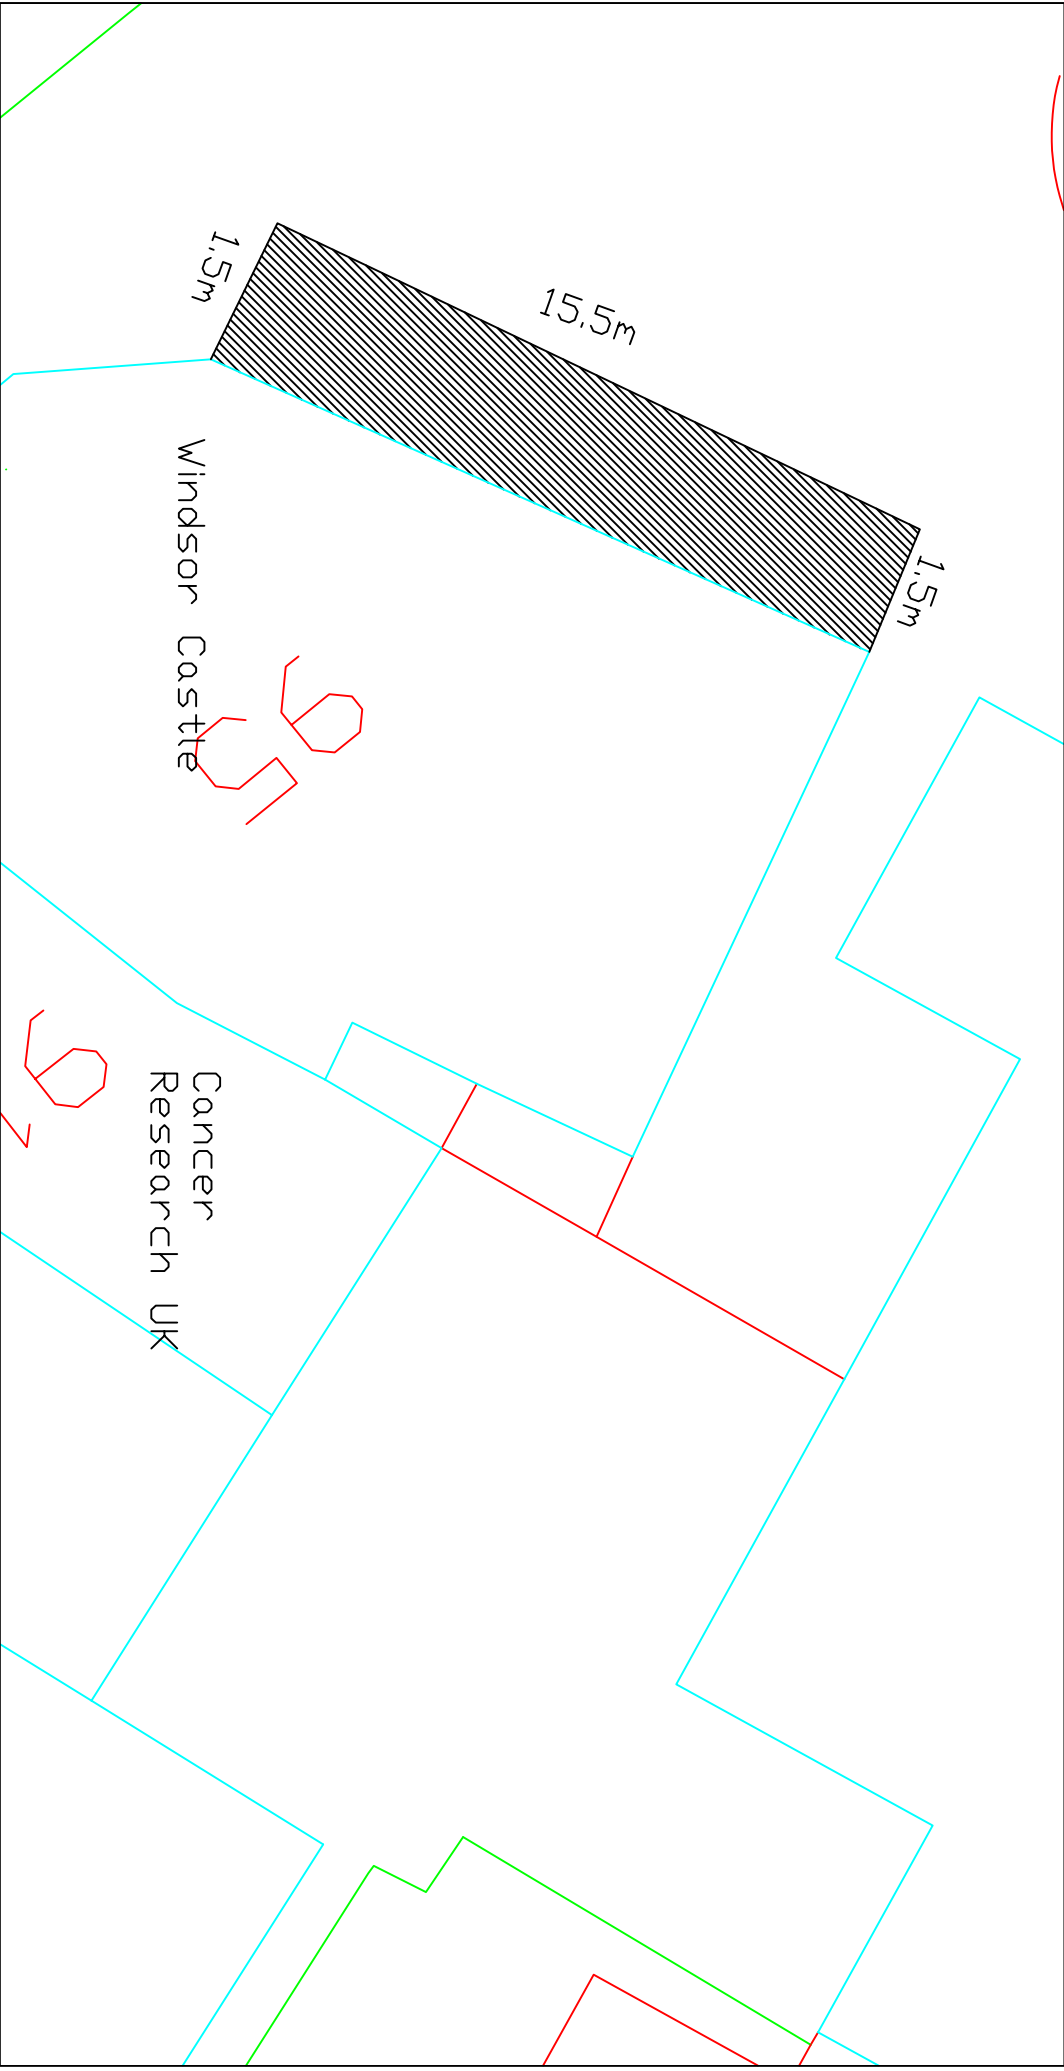

REV	DATE	DESIGNED	DRAWN	CHECKED	APPROVED	AMENDMENT

DRAWING STATUS

Working in partnership
City Depot & Recycling Park
First Avenue, Millbrook
SOUTHAMPTON SO15 0LJ
Tel +44 (0)2380 798010
Fax +44 (0)2380 512883
Web www.bblivingplaces.com
Design Group

Southampton City Council
Civic Centre
SOUTHAMPTON SO14 7LY

DRAWING TITLE

Windsor Castle - 95 Shirley High Street, Southampton, SO16 4EX

DESIGNED	DRAWN	DATE	SHEET	REVISION
CHECKED	APPROVED	SCALE	1 of 1	

DRAWING NUMBER