


REPRODUCED FROM THE ORDNANCE SURVEY MAPPING WITH THE PERMISSION OF THE CONTROLLER OF HER MAJESTY'S STATIONERY OFFICE CROWN COPYRIGHT. UNAUTHORISED REPRODUCTION INFRINGES CROWN COPYRIGHT AND MAY LEAD TO PROSECUTION OR CIVIL PROCEEDINGS. BALFOUR BEATTY LICENSE NO. 100048446.

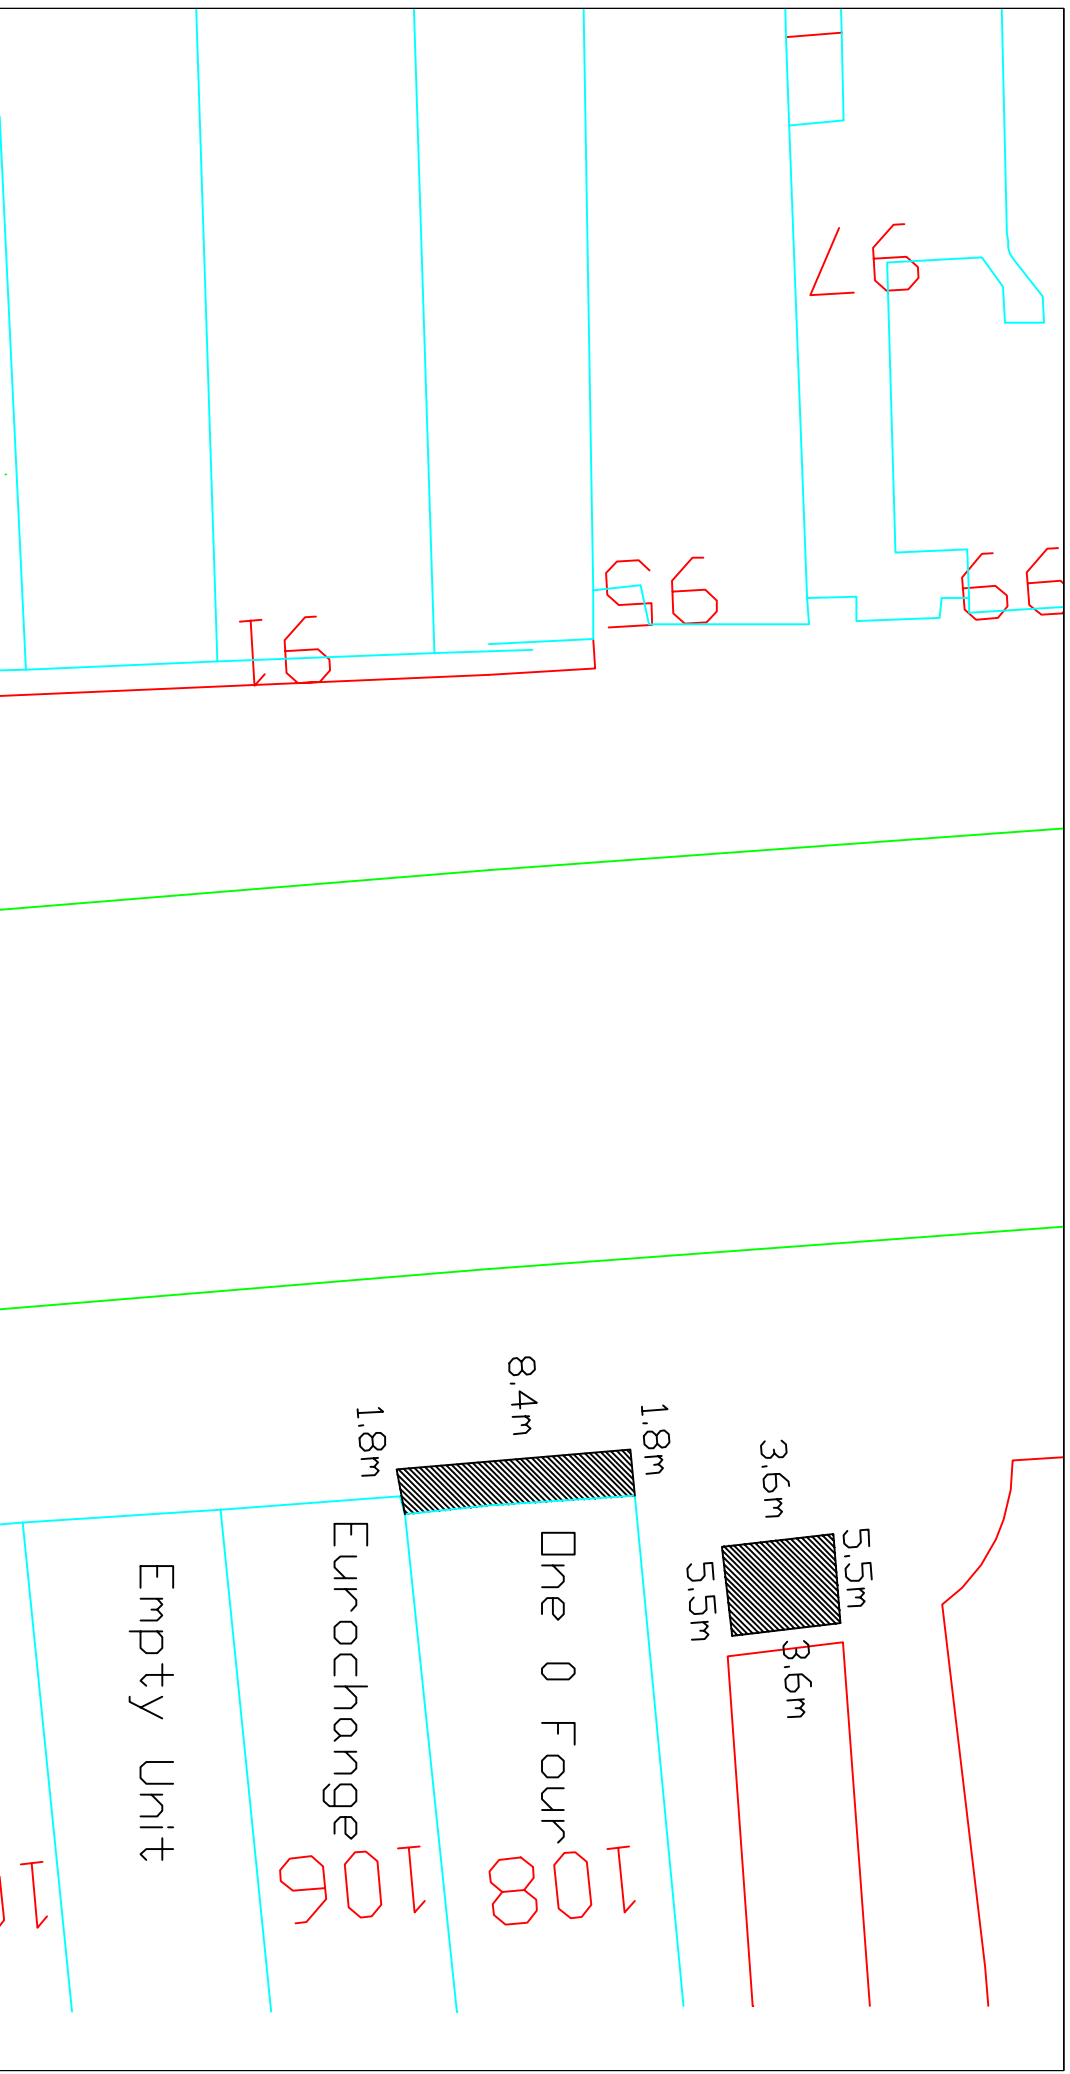

REV	DATE	DESIGNED/DRWN	CHECKED/CHKD	APPROVED/APPD	AMENDMENT

DRAWING STATUS

Balfour Beatty
Living Places
Working Partnerships
 City Depot & Recycling Park
 First Avenue, Millbrook
 SOUTHAMPTON SO15 0LJ
 Tel +44 (0)2380 798010
 Fax +44 (0)2380 512883
 Web www.bbivingplaces.com
Design Group



Southampton City Council
 Civic Centre
 SOUTHAMPTON SO14 7LY

DRAWING TITLE

One 0 Four - 104-108 Above bar street, Southampton, SO14 7DT

DESIGNED

DRAWN

DATE

SHEET

REVISION

CHECKED

APPROVED

SCALE @ A4

1 of 1

DRAWING NUMBER

DO NOT SCALE FROM THIS DRAWING