





AREA: WIMPSON LANE, MILLBROOK

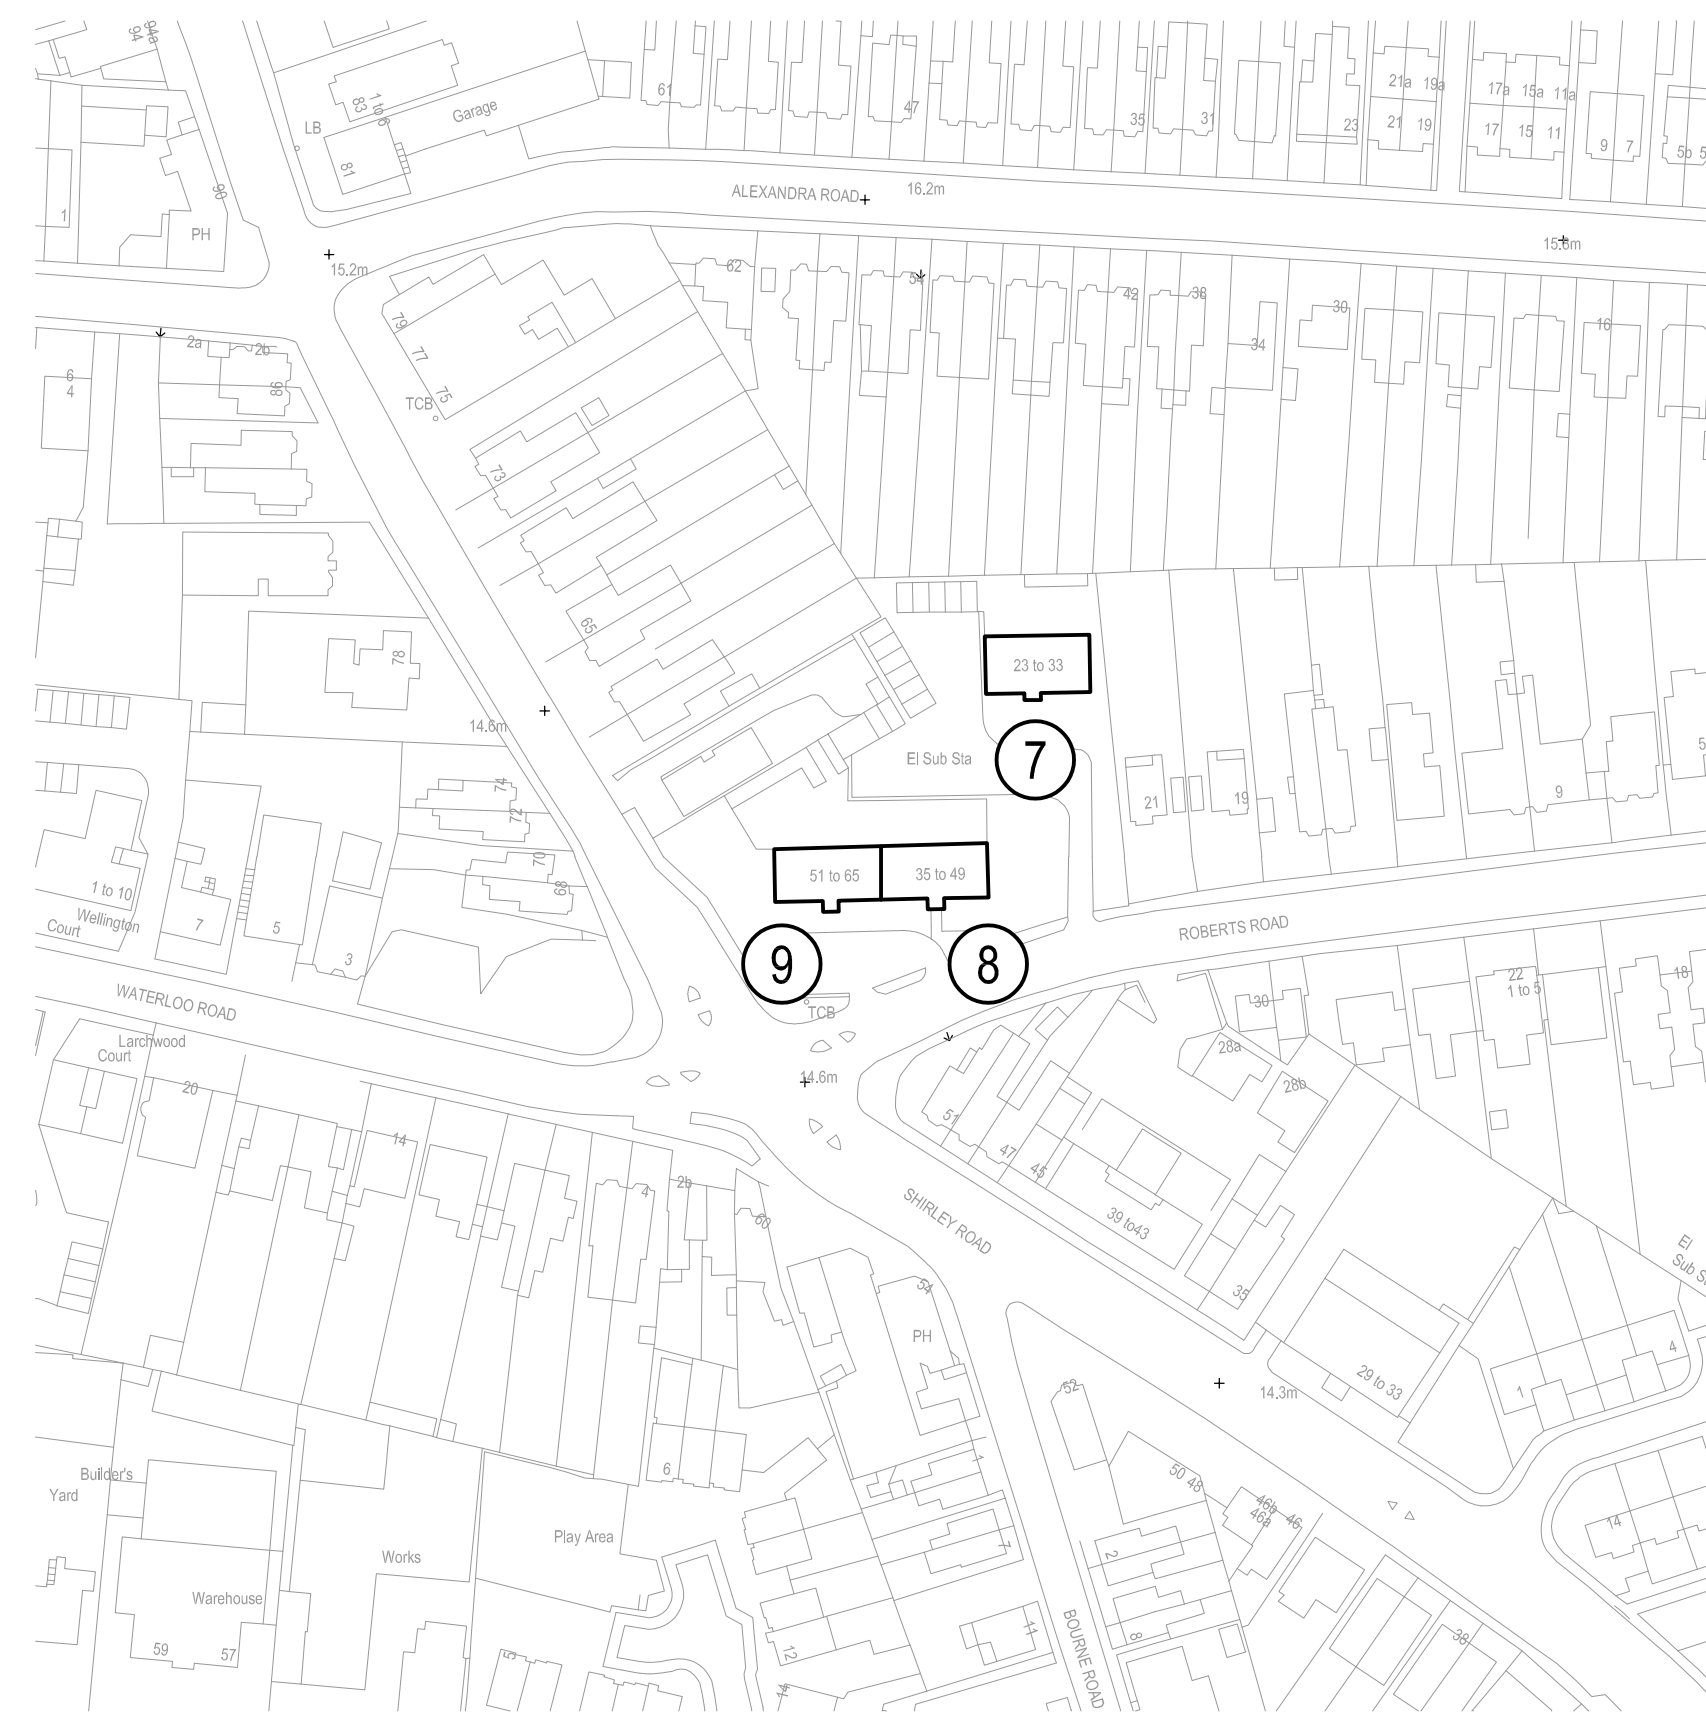

AREA: ROBERTS ROAD, SHIRLEY

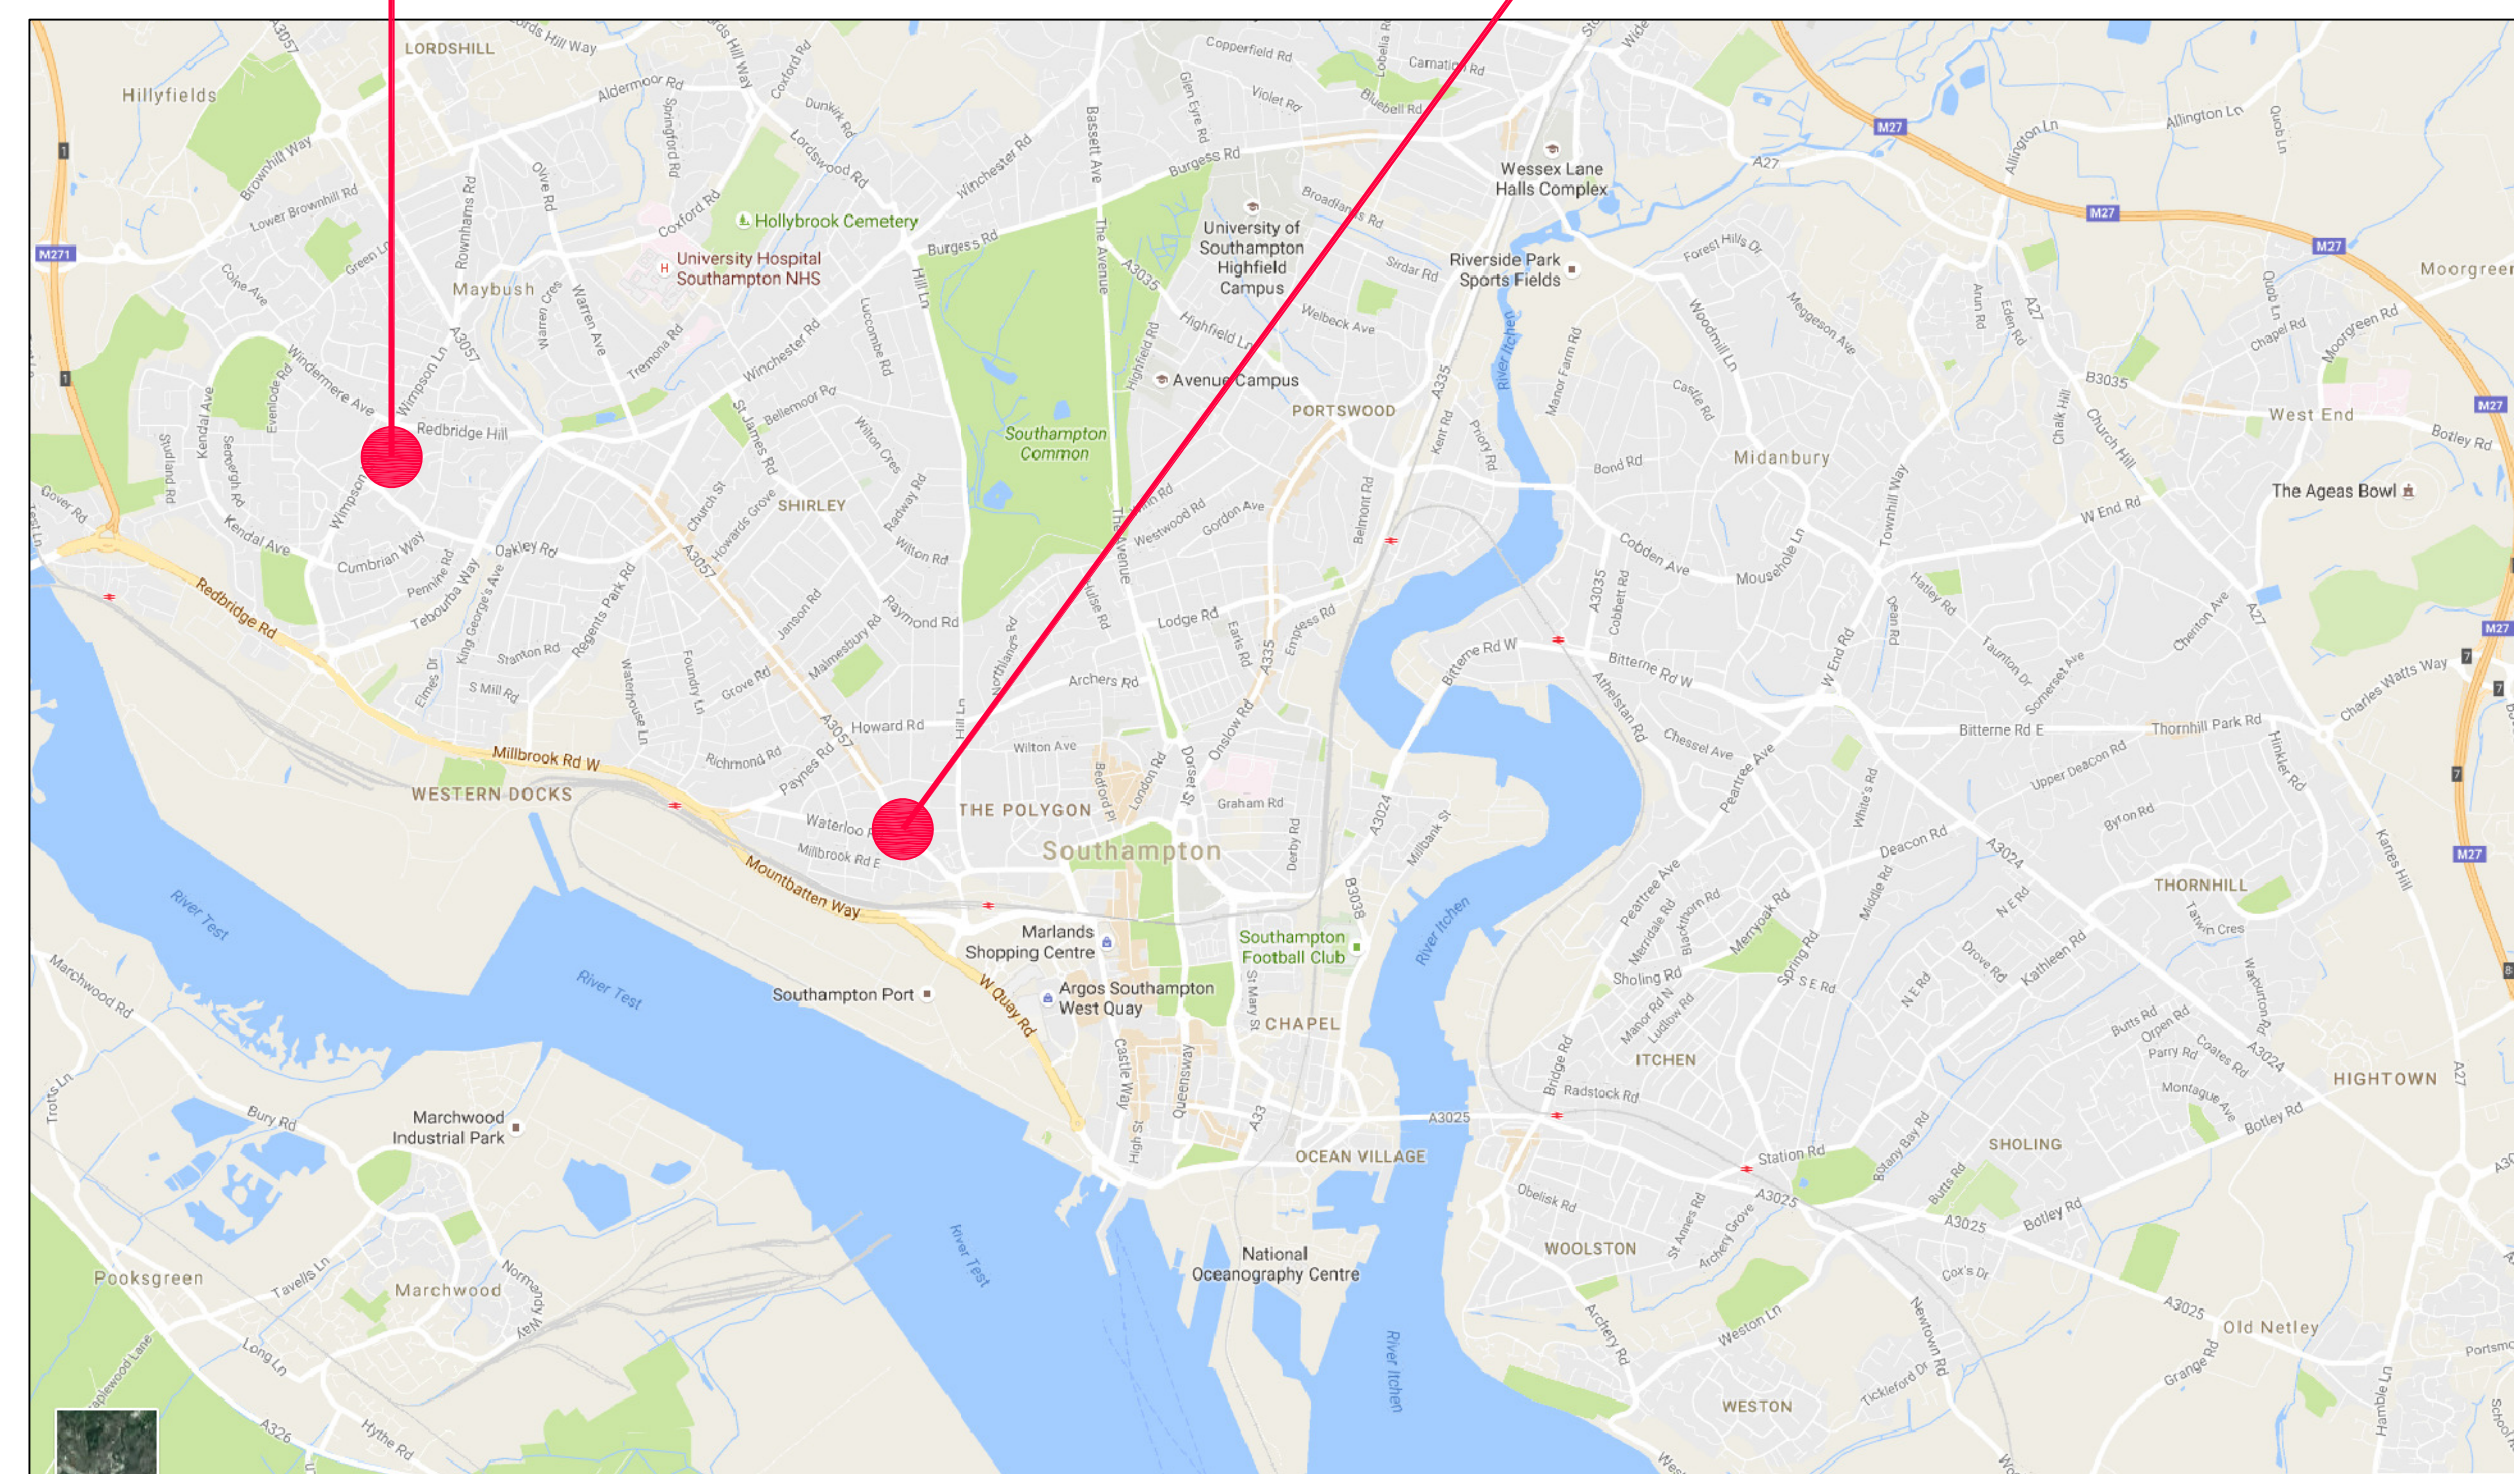

MAP OF SOUTHAMPTON
NTS

BLOCK REF.	ADDRESS	BALCONIES	TOTAL No.
①	84-106 WIMPSON LANE MILLBROOK POSTCODE	4No. BALCONIES LHS 4No. BALCONIES RHS 4No. BALCONIES REAR	12
②	108-130 WIMPSON LANE MILLBROOK POSTCODE	4No. BALCONIES LHS 4No. BALCONIES RHS 4No. BALCONIES REAR	12
③	132-154 WIMPSON LANE MILLBROOK POSTCODE	4No. BALCONIES LHS 4No. BALCONIES RHS 4No. BALCONIES REAR	12
④	156-178 WIMPSON LANE MILLBROOK POSTCODE	4No. BALCONIES LHS 4No. BALCONIES RHS 4No. BALCONIES REAR	12
⑤	180-202 WIMPSON LANE MILLBROOK POSTCODE	4No. BALCONIES LHS 4No. BALCONIES RHS 4No. BALCONIES REAR	12
⑥	204-226 WIMPSON LANE MILLBROOK POSTCODE	4No. BALCONIES LHS 4No. BALCONIES RHS 4No. BALCONIES REAR	12
⑦	23-33 ROBERTS ROAD SHIRLEY POSTCODE	3No. BALCONIES LHS 3No. BALCONIES RHS	6
⑧	35-49 ROBERTS ROAD SHIRLEY POSTCODE	4No. BALCONIES RHS	4
⑨	51-65 ROBERTS ROAD SHIRLEY POSTCODE	4No. BALCONIES LHS	4

T1	10.03.17	TENDER ISSUE	AF	CT	DH
Rev	Date	Amendments	By	Chk	Aprv

Drawing Status:

TENDER

Client:



Project Title:

**CANTILEVER BALCONY
SUPPORT
LOT 1 - D.O.R. BLOCKS**

Drawing Title:

LOCATION PLANS

Project No.:	Drawing No.:	Rev.
RP200058	S-1001	T1
Date:	Scale:	@
MAR. '17	1/1250	A1
By:	Checked:	Approved:
AF	CT	DH
UPR Number: .		