



Iris pseudocorus



Filipendula ulmaria



Adjug reptans



Carex pendula




Leucanthemum vulgare



Juncus effusus

Rain gardens are not only an element of sustainable drainage but also an opportunity to improve biodiversity. This builds on the work to leave wider boundary margins and areas left for wildlife. in Hoglands park, which was until recently managed as primarily as a "green desert" sports field.

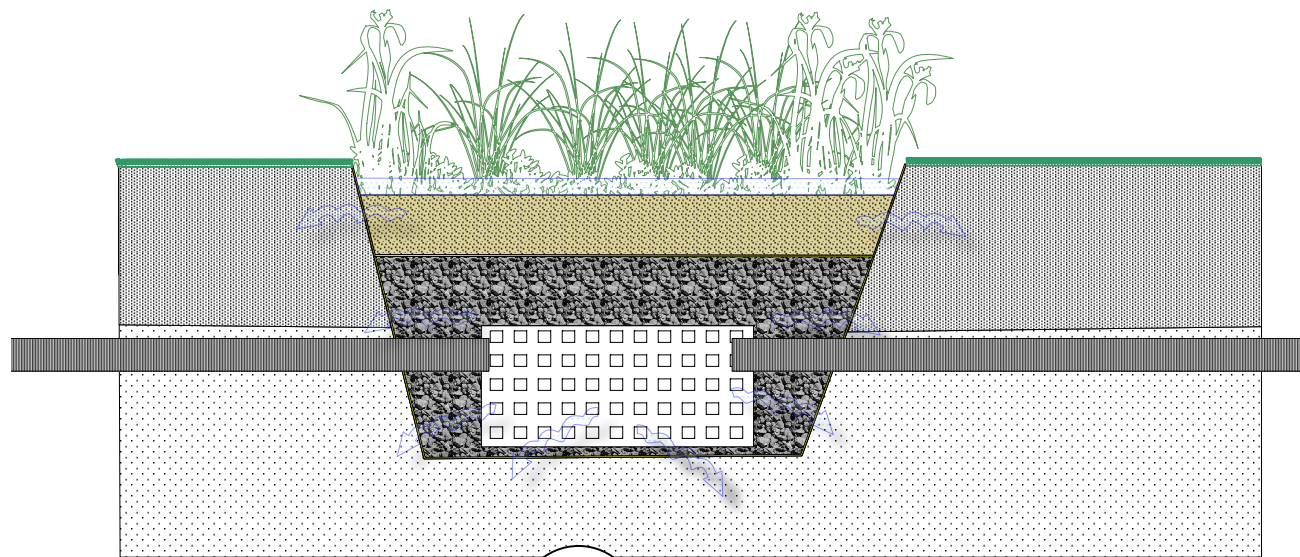

1 **soakaway rain garden**  
Scale: 1:50



Low growing perennial meadow mix for banks.

NOTES:

1. This drawing is to be read in conjunction with all relevant contract drawings and specifications with any conflicting information to be brought to the attention of SCC City Services before works commence on site.
2. Do not scale from this drawing, always work to noted dimensions.
3. All given dimensions in mm unless stated otherwise.

*This map is based upon Ordnance Survey material with the permission of Ordnance Survey on behalf of the Controller of Her Majesty's Stationary Office © Crown copyright. Unauthorised reproduction infringes Crown copyright and may lead to prosecution or civil proceedings. Southampton City Council 100019679 2010*

DATE	DRAWN	DESCRIPTION OF REVISION	REVISION LETTER	CHECKED BY
-	-	-	-	-

DRAWING STATUS

Final



CITY SERVICES  
Red Lodge Depot  
Vermont Close  
SOUTHAMPTON SO16 7LT

PROJECT TITLE :

Hoglands Skatepark

PROJECT NUMBER :

n/a

PLOT DATE :

15.6.23

DRAWING SCALE :

1:500

APPROVED BY :

PAPER SIZE : A3

DRAWN BY : CB

DRAWING TITLE :

Soft Landscaping

DRAWING NUMBER :

SCC\_CS\_HSP8\_Soft Landscaping

REVISION LETTER :

A

DRAWING FILE LOCATION :