


REPRODUCED FROM THE ORDNANCE SURVEY MAPPING WITH THE PERMISSION OF THE CONTROLLER OF HER
MAJESTY'S STATIONERY OFFICE. CROWN COPYRIGHT. UNAUTHORISED REPRODUCTION INFRINGES CROWN COPYRIGHT
AND MAY LEAD TO PROSECUTION OR CIVIL PROCEEDINGS. BALFOUR BEATTY LICENSE NO. 100048446.

Tom & Guy

STBY

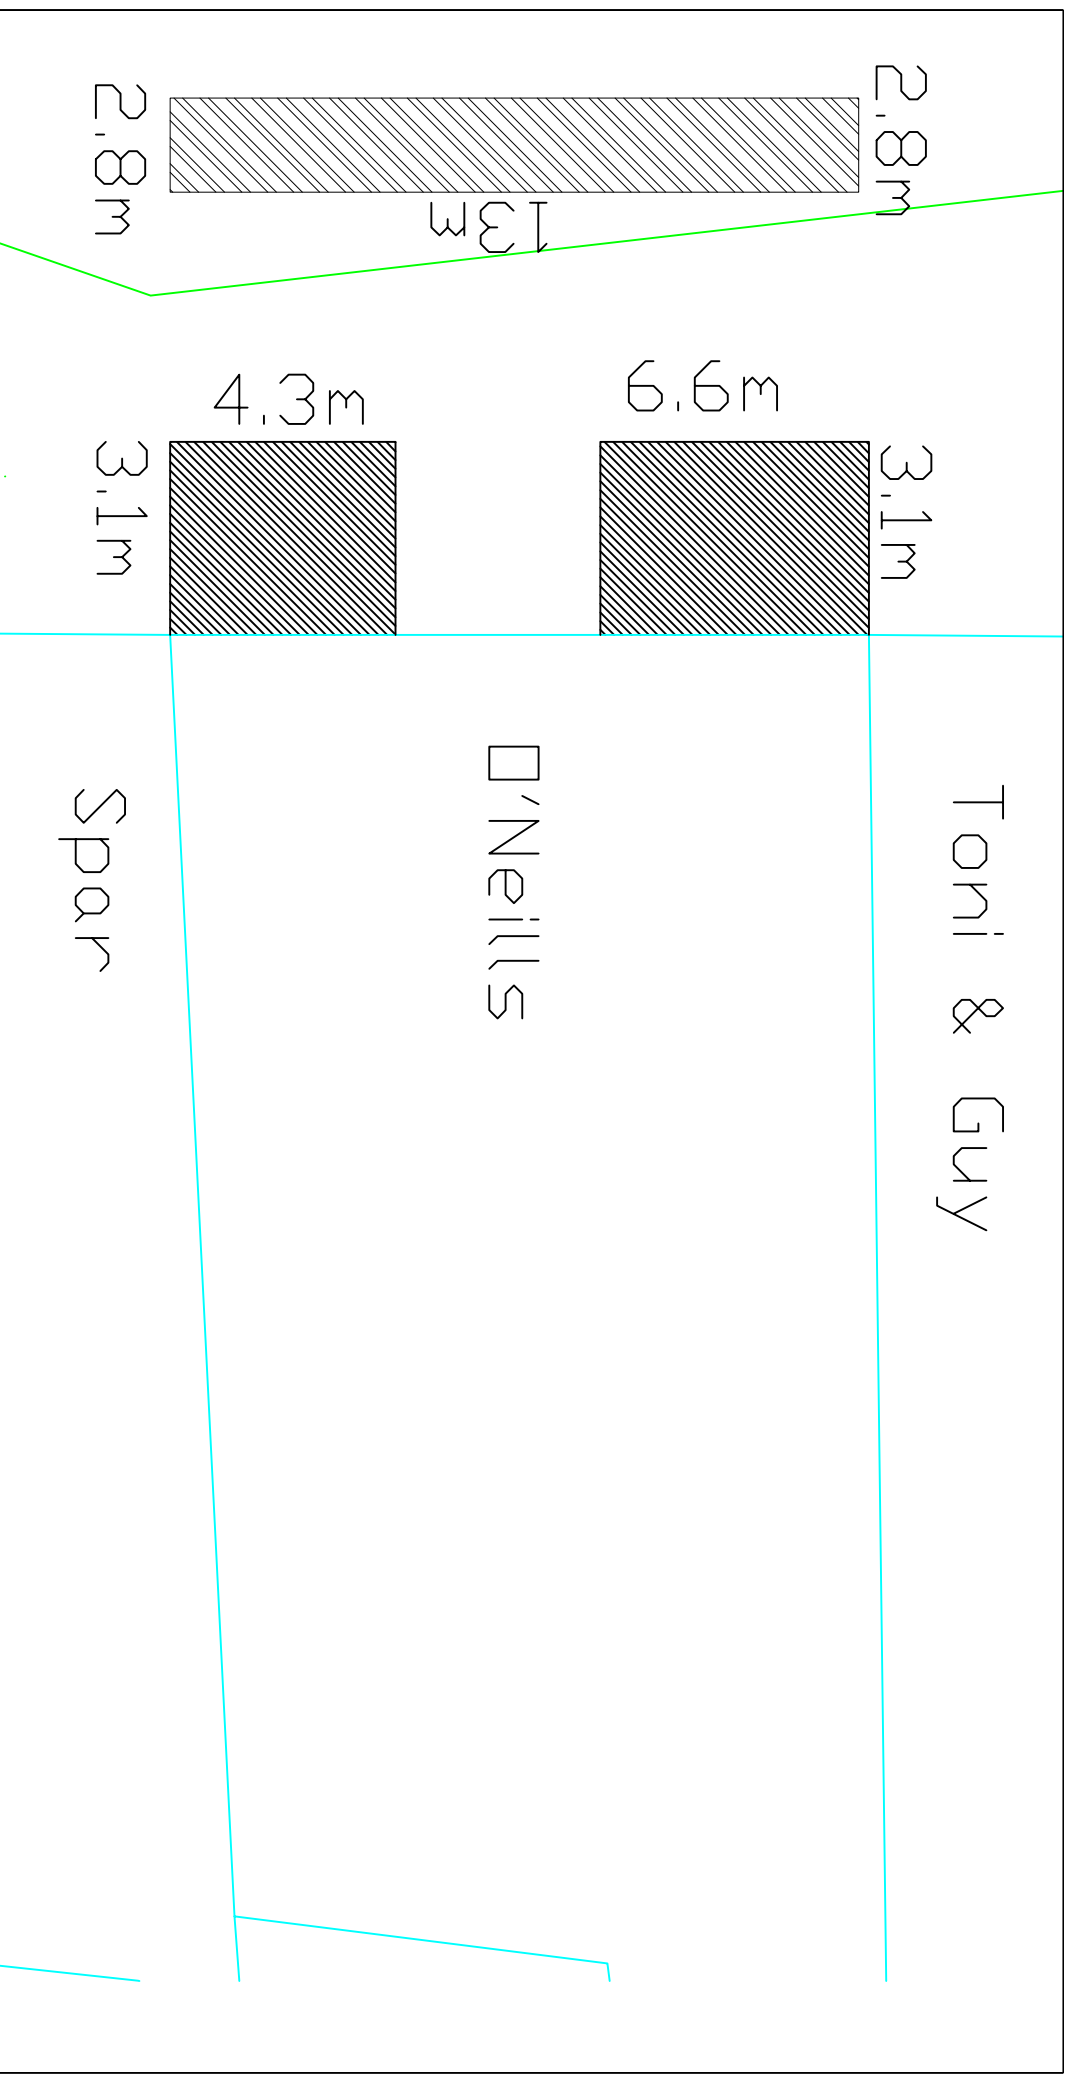

REV	DATE	DESQ/ DRWN	CHKD	APPD	AMENDMENT

DRAWING STATUS

Working in partnership

City Depot & Recycling Park
First Avenue, Millbrook
SOUTHAMPTON SO15 0LJ
Tel +44 (0)2380 798010
Fax +44 (0)2380 512883
Web www.bblivingplaces.com
Design Group

DRAWING TITLE

Southampton City Council
Civic Centre
SOUTHAMPTON SO14 7LY

O'Neills - 130 - 132 Above Bar Street, Southampton, SO14 7DU.

DESIGNED	DRAWN	DATE	SHEET	REVISION
CHECKED	APPROVED	SCALE	1 of 1	