


REPRODUCED FROM THE ORDNANCE SURVEY MAPPING WITH THE PERMISSION OF THE CONTROLLER OF HER MAJESTY'S STATIONERY OFFICE CROWN COPYRIGHT. UNAUTHORISED REPRODUCTION INFRINGES CROWN COPYRIGHT AND MAY LEAD TO PROSECUTION OR CIVIL PROCEEDINGS. BALFOUR BEATTY LICENSE NO. 100048446.

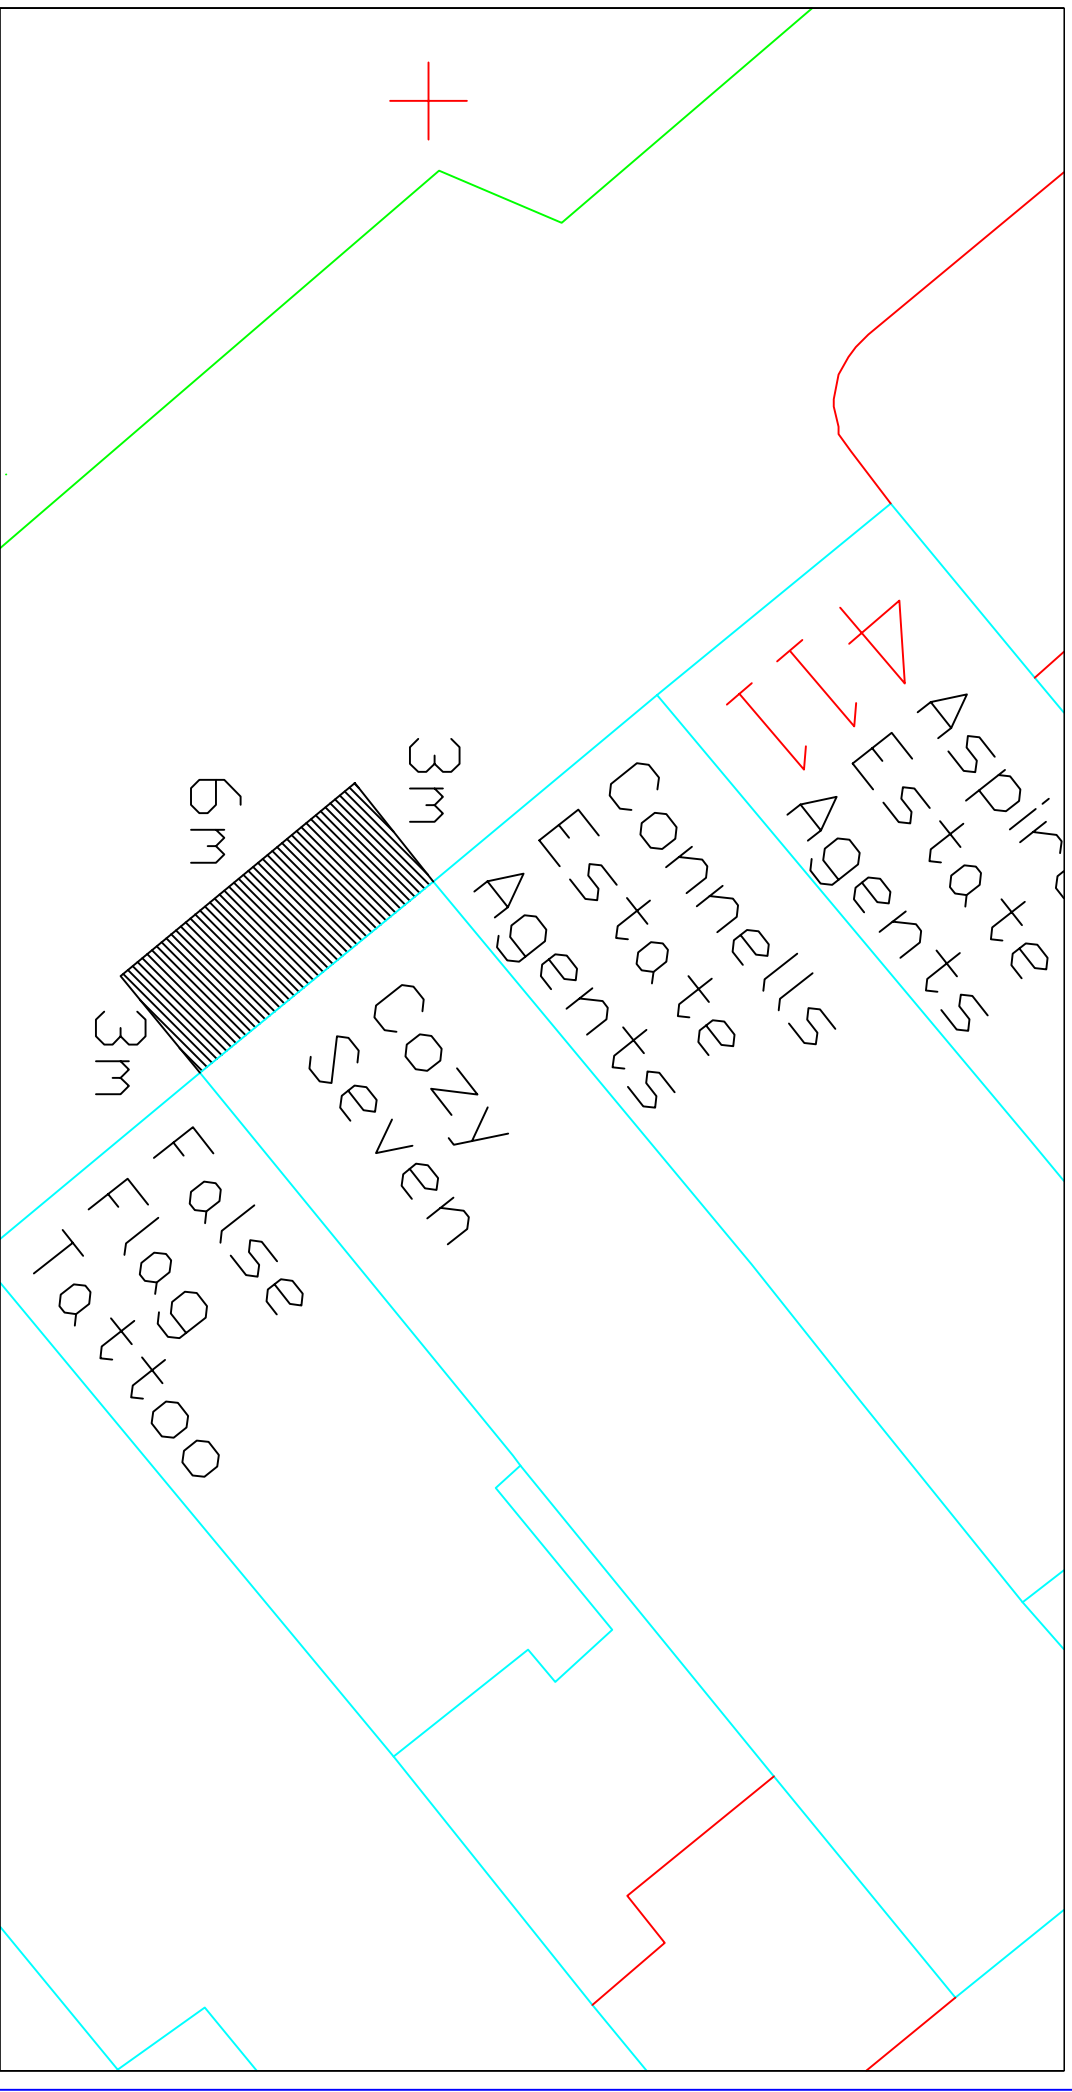

REV	DATE	DESIGNED/DRWN	CHKD	APPD	AMENDMENT


DRAWING STATUS

\_\_\_\_\_

**Balfour Beatty**

**Living Places**

Working in partnership  
 City, Depot & Recycling Park  
 First Avenue, Millbrook  
 SOUTHAMPTON SO15 0LJ  
 Tel: +44 (0)2380 798010  
 Fax: +44 (0)2380 512883  
 Web: www.bbklivingplaces.com  
**Design Group**

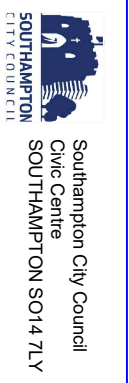

Southampton City Council  
 Civic Centre  
 SOUTHAMPTON SO14 7LY

**DRAWING TITLE**

Cozy Seven - 407 Shirley Road, Southampton, SO15 3JD

DESIGNED	DRAWN	DATE	SHEET	REVISION
CHECKED	APPROVED	SCALE @ A4	1 of 1	

DRAWING NUMBER

DO NOT SCALE FROM THIS DRAWING