

DO NOT SCALE FROM THIS DRAWING
ALL DIMENSIONS TO BE CHECKED ON SITE


Notes:

- REFER TO DRAWING S2000 FOR GENERAL NOTES.
- THE CONTRACTOR SHALL CHECK ALL DIMENSIONS ON SITE PRIOR TO FABRICATION.
- REFER TO DRAWINGS S2001-S2012 FOR TYPICAL SECTIONS AND DETAILS. (ADDITIONAL UNIQUE DETAILS MAY BE PROVIDED ON A SITE BY SITE BASIS, AS REQUIRED).
- FOR BALCONY GENERAL ARRANGEMENT SEE DRAWING S2001.
- FOR SPIGOT AND OTHER TYPICAL GUARDRAIL DETAILS REFER TO SHEET 1, DRAWING S2005.

ALL DETAILS AND SECTIONS SHOWN FOR BALCONY ENDS AND EXTERNAL STAIRS ARE SIMILAR BUT HANDED FOR THE OPPOSITE ENDS




THIS DRAWING SHOWS GUARDRAILS THAT HAVE BEEN DESIGNED TO BS 6399 AND BS 6180. A PROPRIETARY GUARDRAIL SYSTEM CAN BE USED INSTEAD, BUT MUST STILL CONFORM TO BS 6399 AND BS 6180

ALL STEEL TO BE GRADE S355, GALVANISED 140um AND POWDER COATED








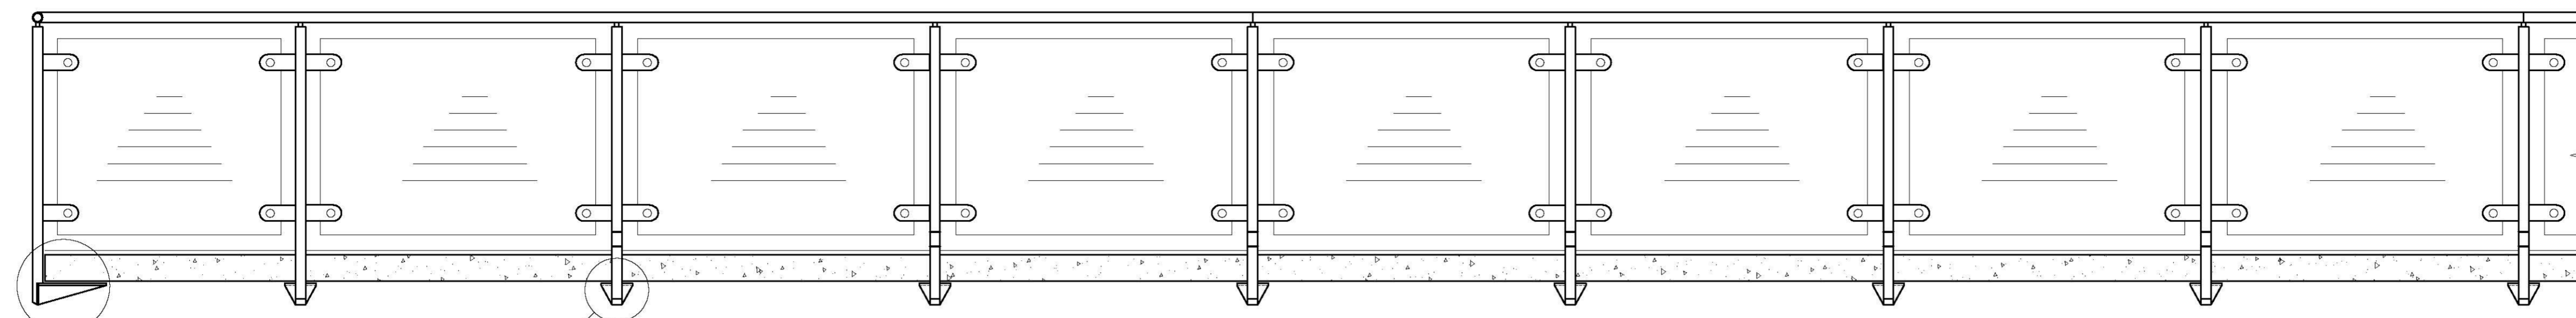


TYPICAL ELEVATION ON GUARDRAIL FOR UNDER SLAB FIXING (NO COLUMNS)

SCALE 1:20

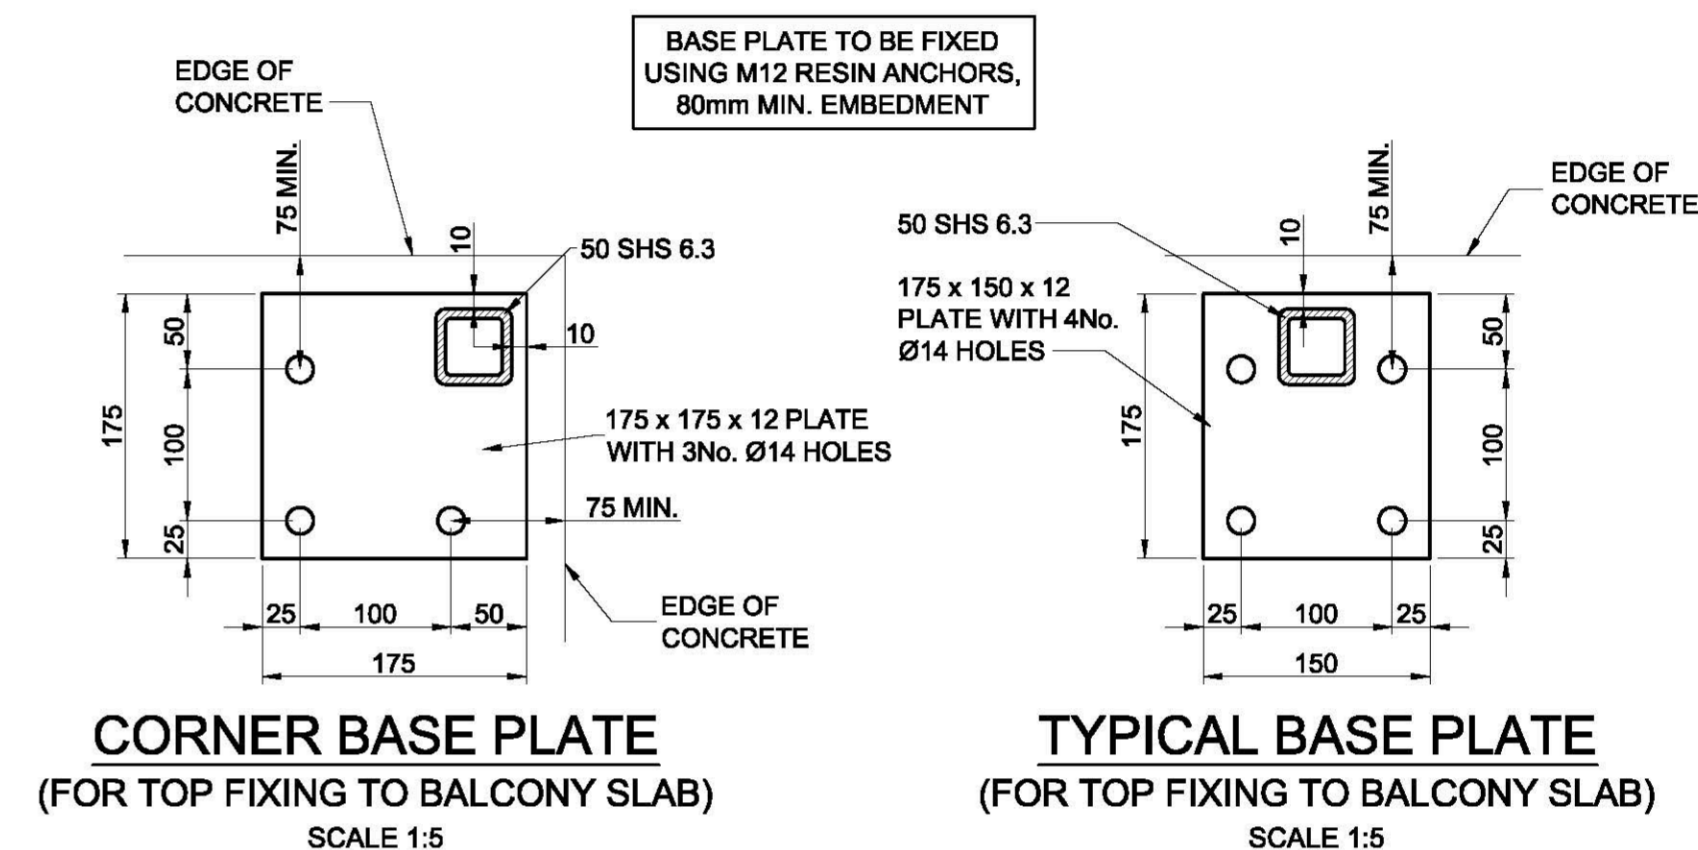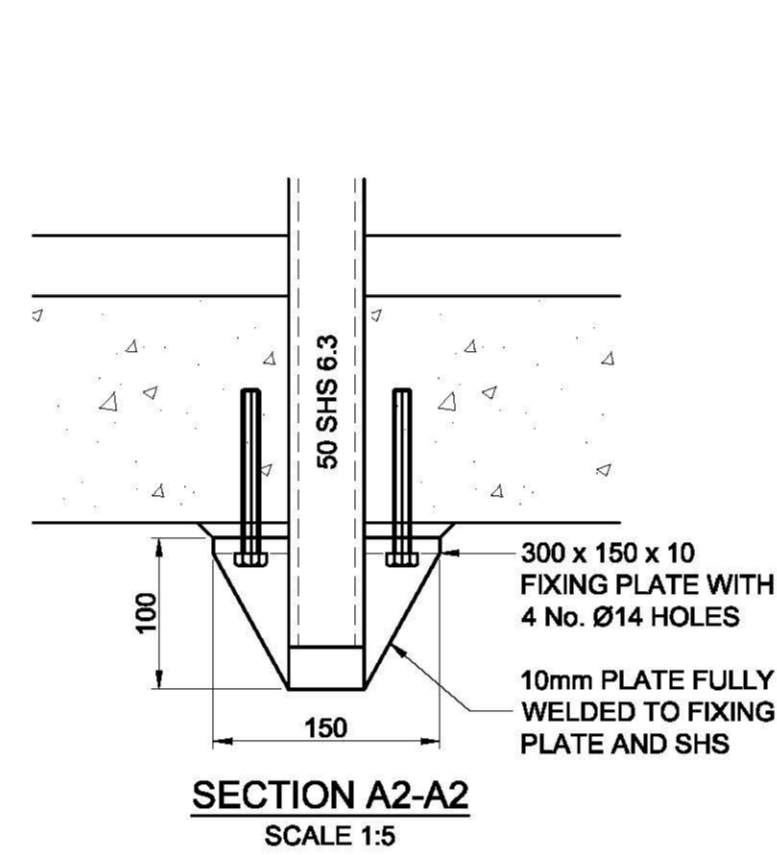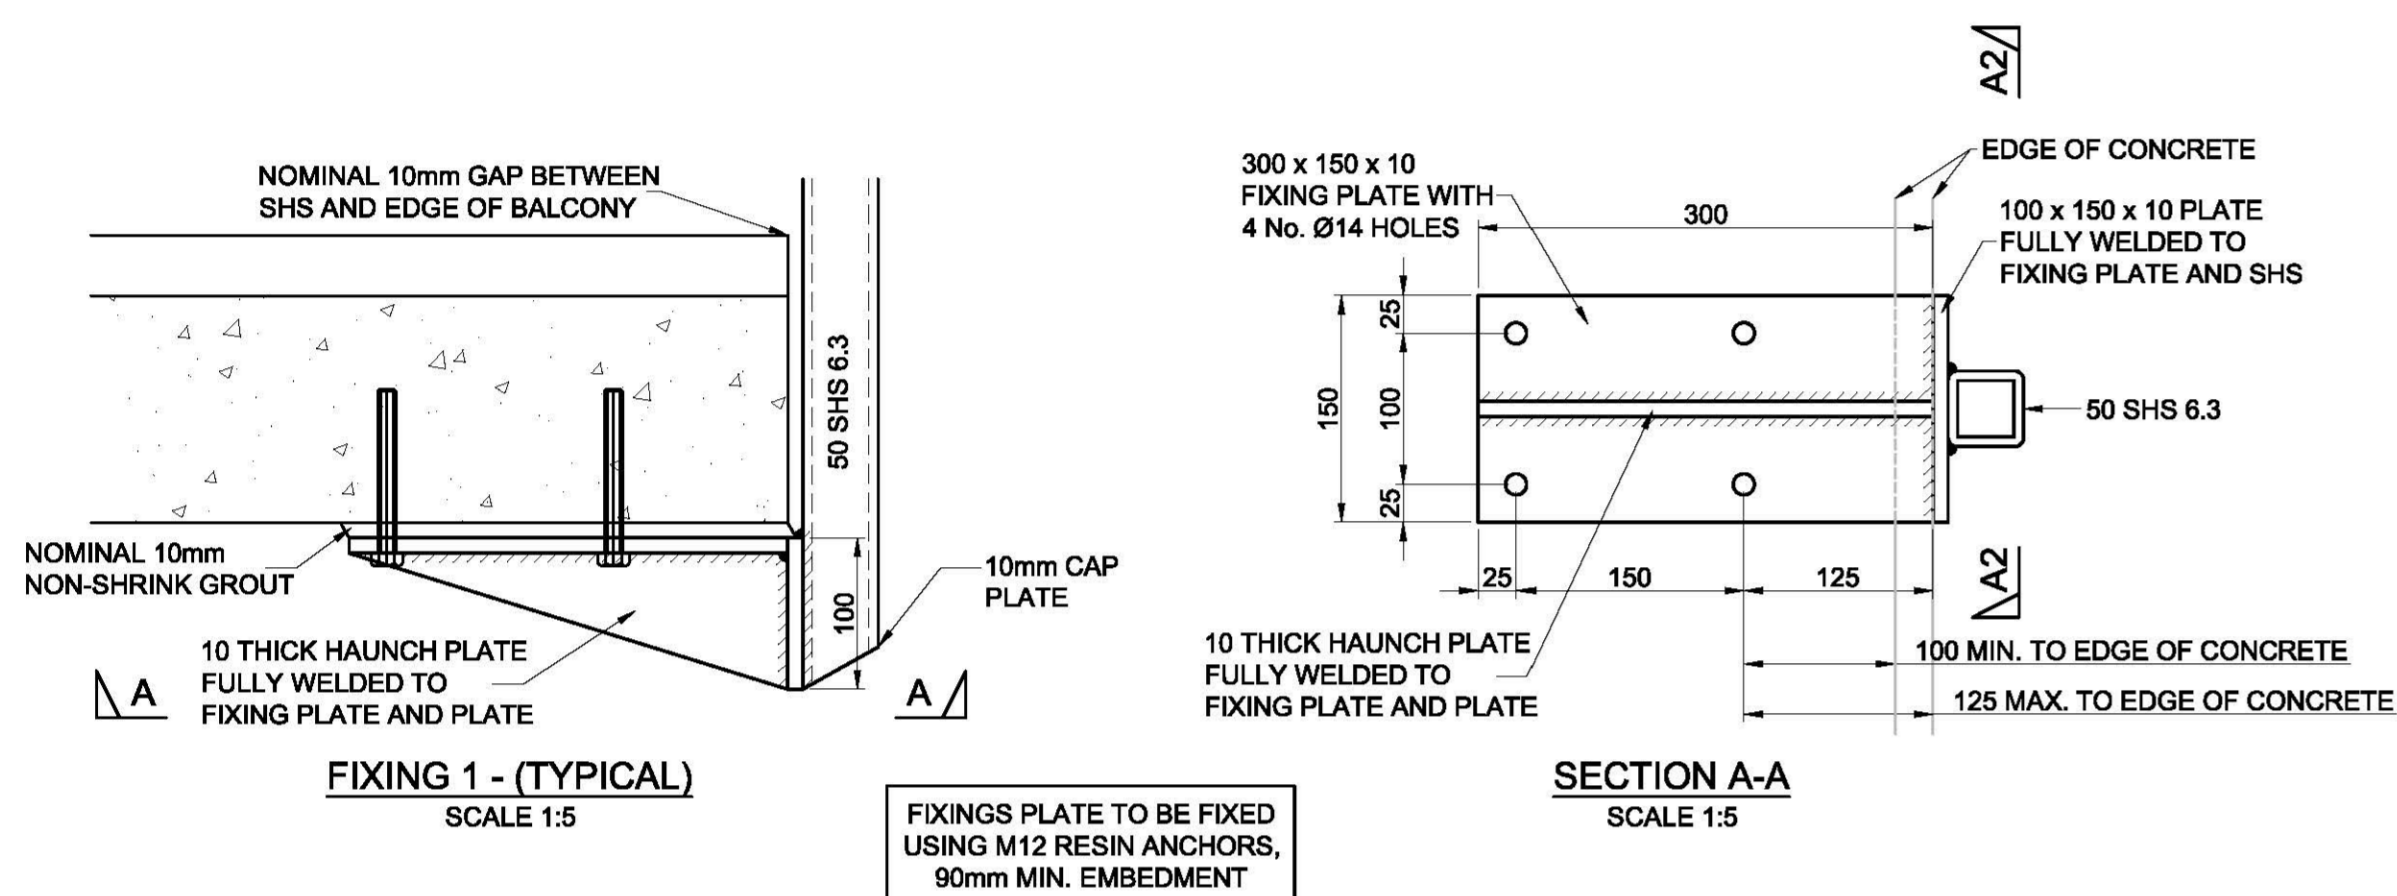

DETAIL NOT TO BE USED WITHOUT PRIOR AGREEMENT FROM STRUCTURAL ENGINEER

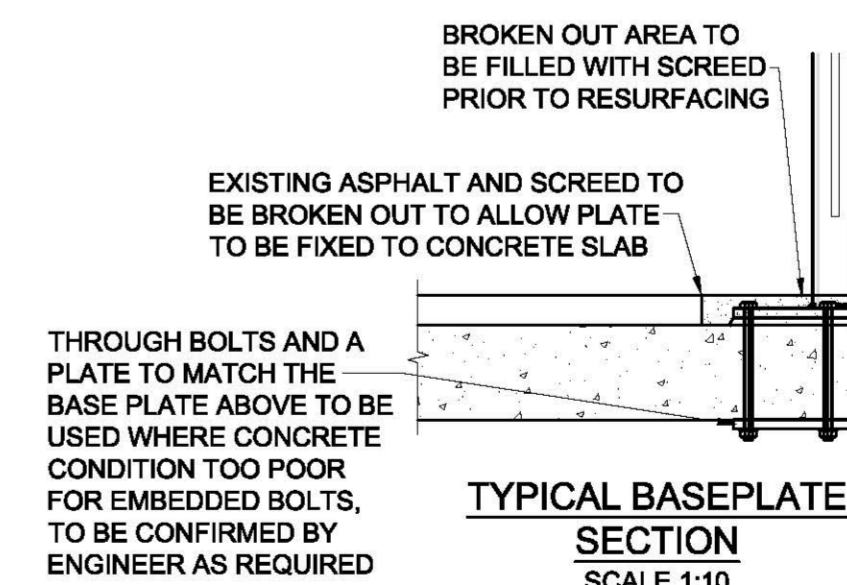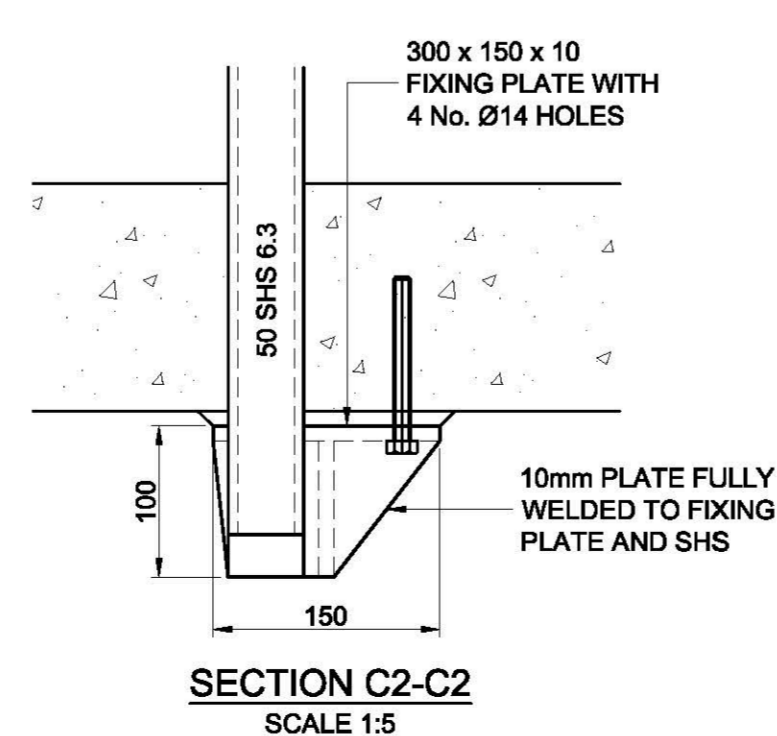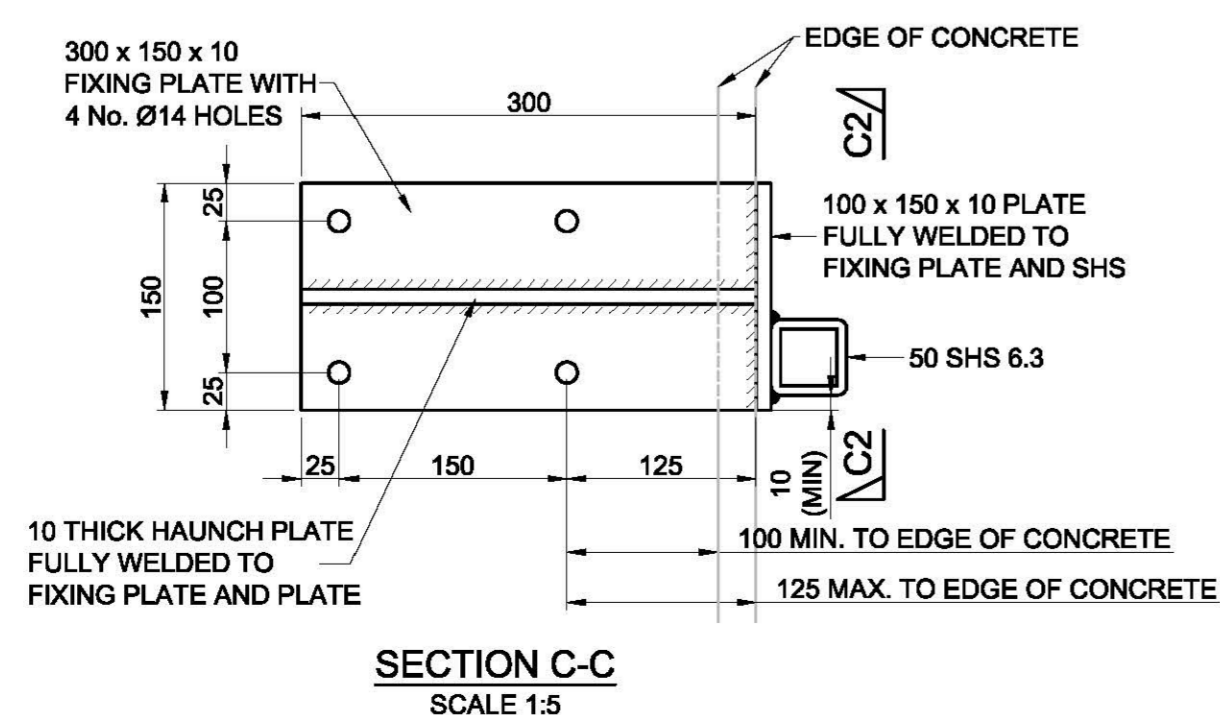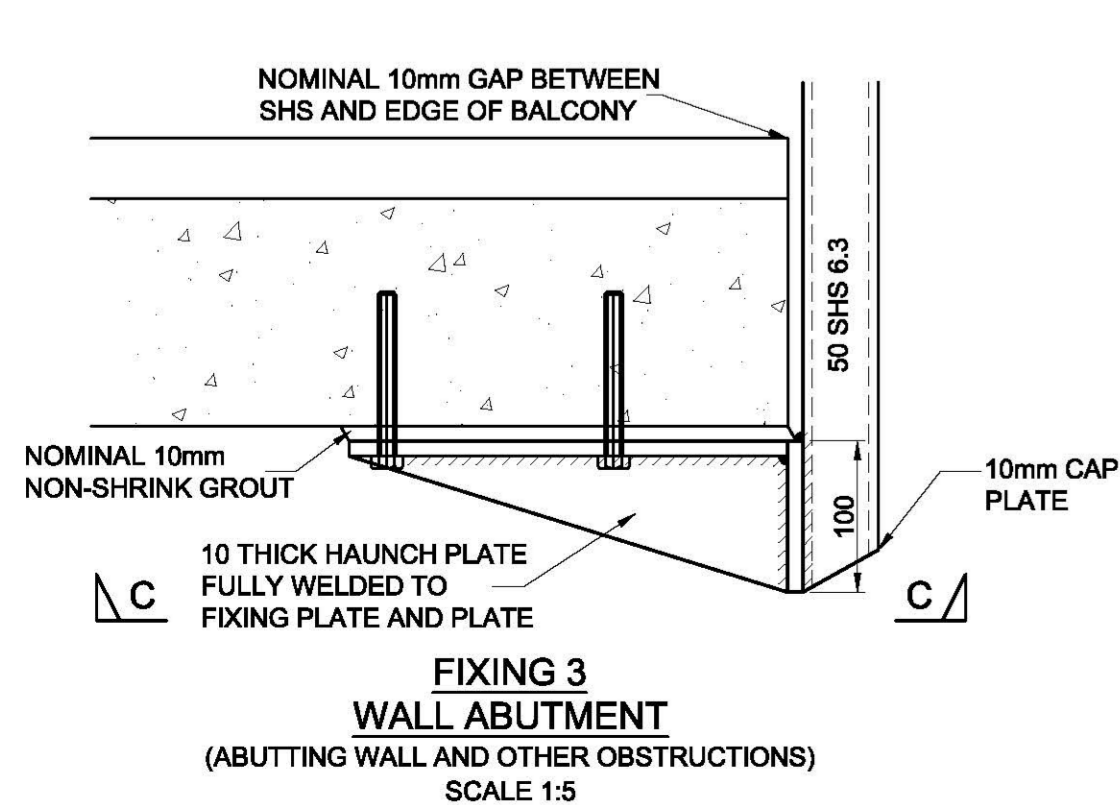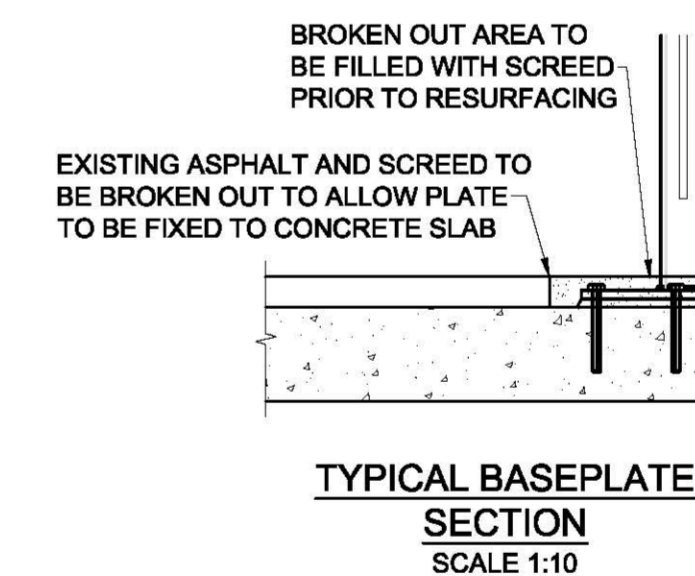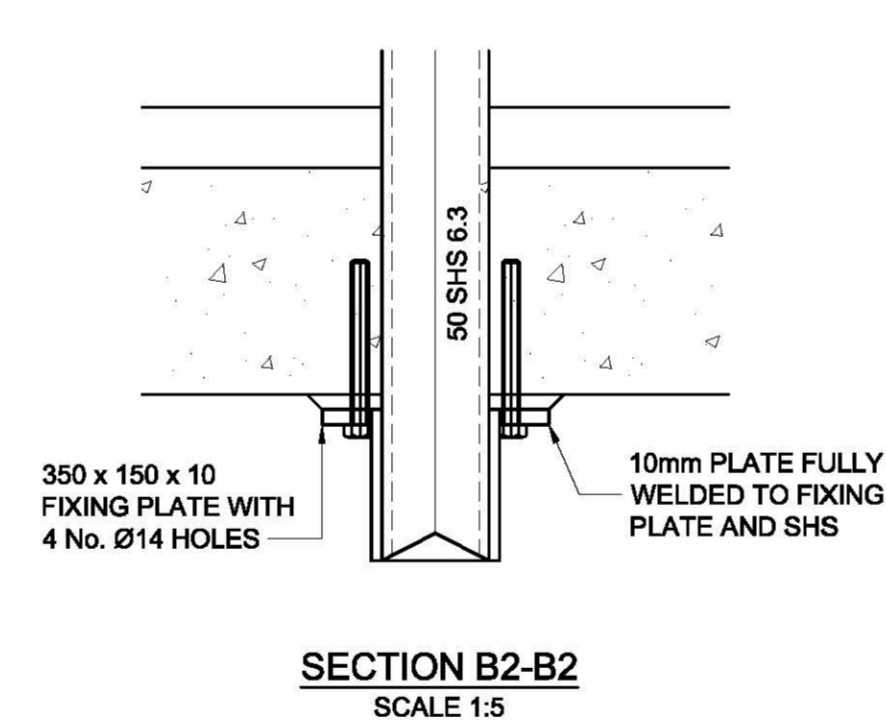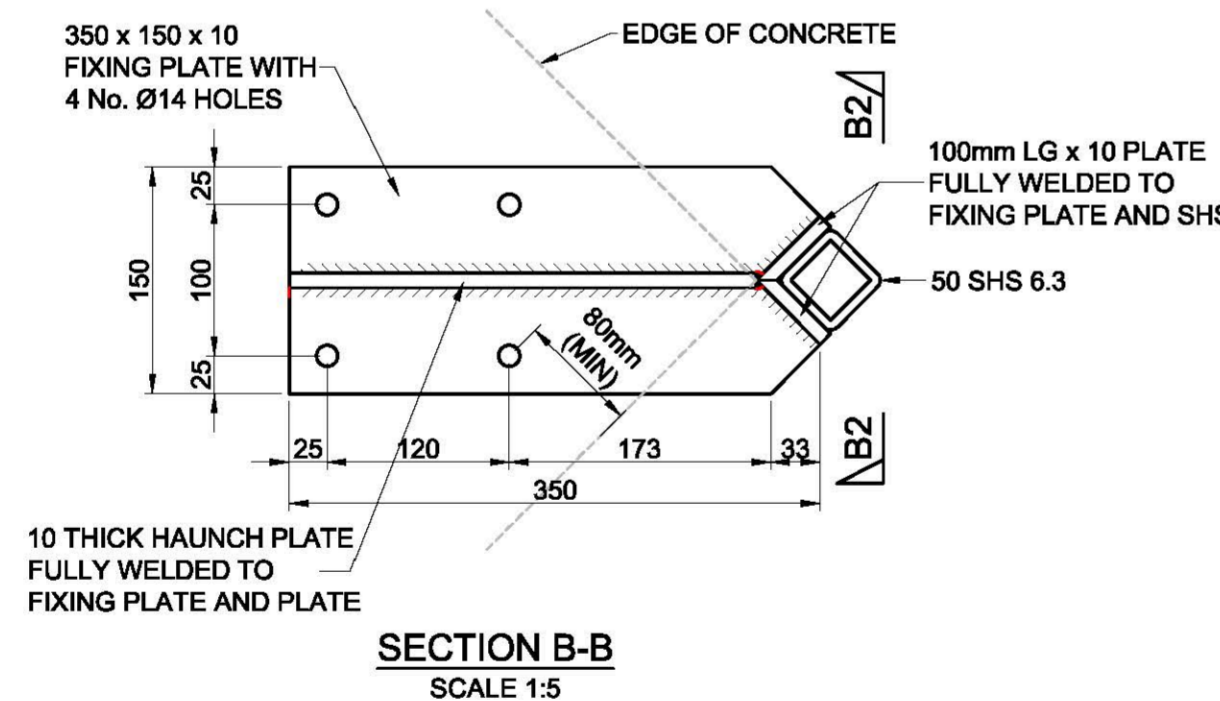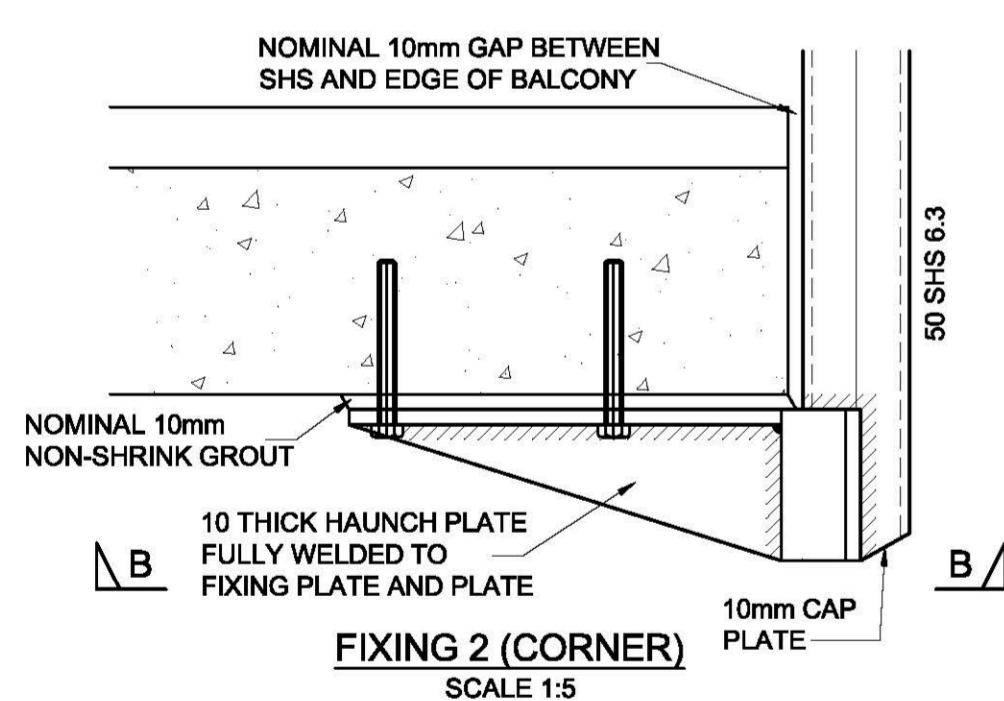

T1	03.03.17	INITIAL TENDER ISSUE	AF	VJJ
Rev	Date	Amendments	By	Chk

Drawing Status:

TENDER

Client:



Project Title:
CANTILEVER BALCONY SUPPORT - LOT 2 'HOUSING WALK-UP' BLOCKS

Drawing Title:
TYPICAL GUARDRAIL DETAILS SHEET 2 OF 2 (FOR REPLACEMENT WORKS ONLY)

Project No.:	Drawing No.:	Rev.
RP200058	S2006	T1
Date:	Scale:	
MARCH '17	AS SHOWN @ A1	
By:	Checked:	Approved:
VJJ	VJJ	DH
UPR Number:		