


## Policies Map changes

The current Policies Map illustrates the policies in the adopted Southampton Local Plan Review (2006). The City Vision Local Plan will update the policies in the Local Plan Review. These include policies that allocate sites for new homes and employment uses and identify locations and areas where other policies will apply.

The draft City Vision Local Plan is published for consultation in October 2022. Some of its proposals in this plan will lead to changes in the current Policies Map. This booklet contains maps that illustrate these potential changes.

<u>Maps:</u>	Page
1. Reduction of the Primary Shopping Area	1
2. Extension to Portswood District Centre:	
i. Proposed extension to the south of the current centre	2
ii. Possible extension to the north and south of the current centre	3
3. New Local Centres:	
i. Aldermoor Road, Aldermoor	4
ii. Butts Road, Sholing	5
iii. Copperfield Road, Bassett	6
iv. Exford Avenue, Harefield (new location)	7
v. Hinkler Road, Thornhill (added in the Core Strategy 2010)	8
vi. Kendal Avenue (added in the Core Strategy 2010)	9
vii. Windermere Avenue, Millbrook	10
4. Extension to local centres:	
i. Bevois Valley	11
ii. Bitterne Park Triangle	12
iii. Burgess Road	13
iv. St Marys Road	14
5. Night-time and late-night uses	15
6. Principal health centres	16
7. Existing open spaces	17
8. Flood Defence Search Zone	18
9. Transport Corridors and Stations	19
10. Housing sites	20
11. Employment sites	21

# Map 1

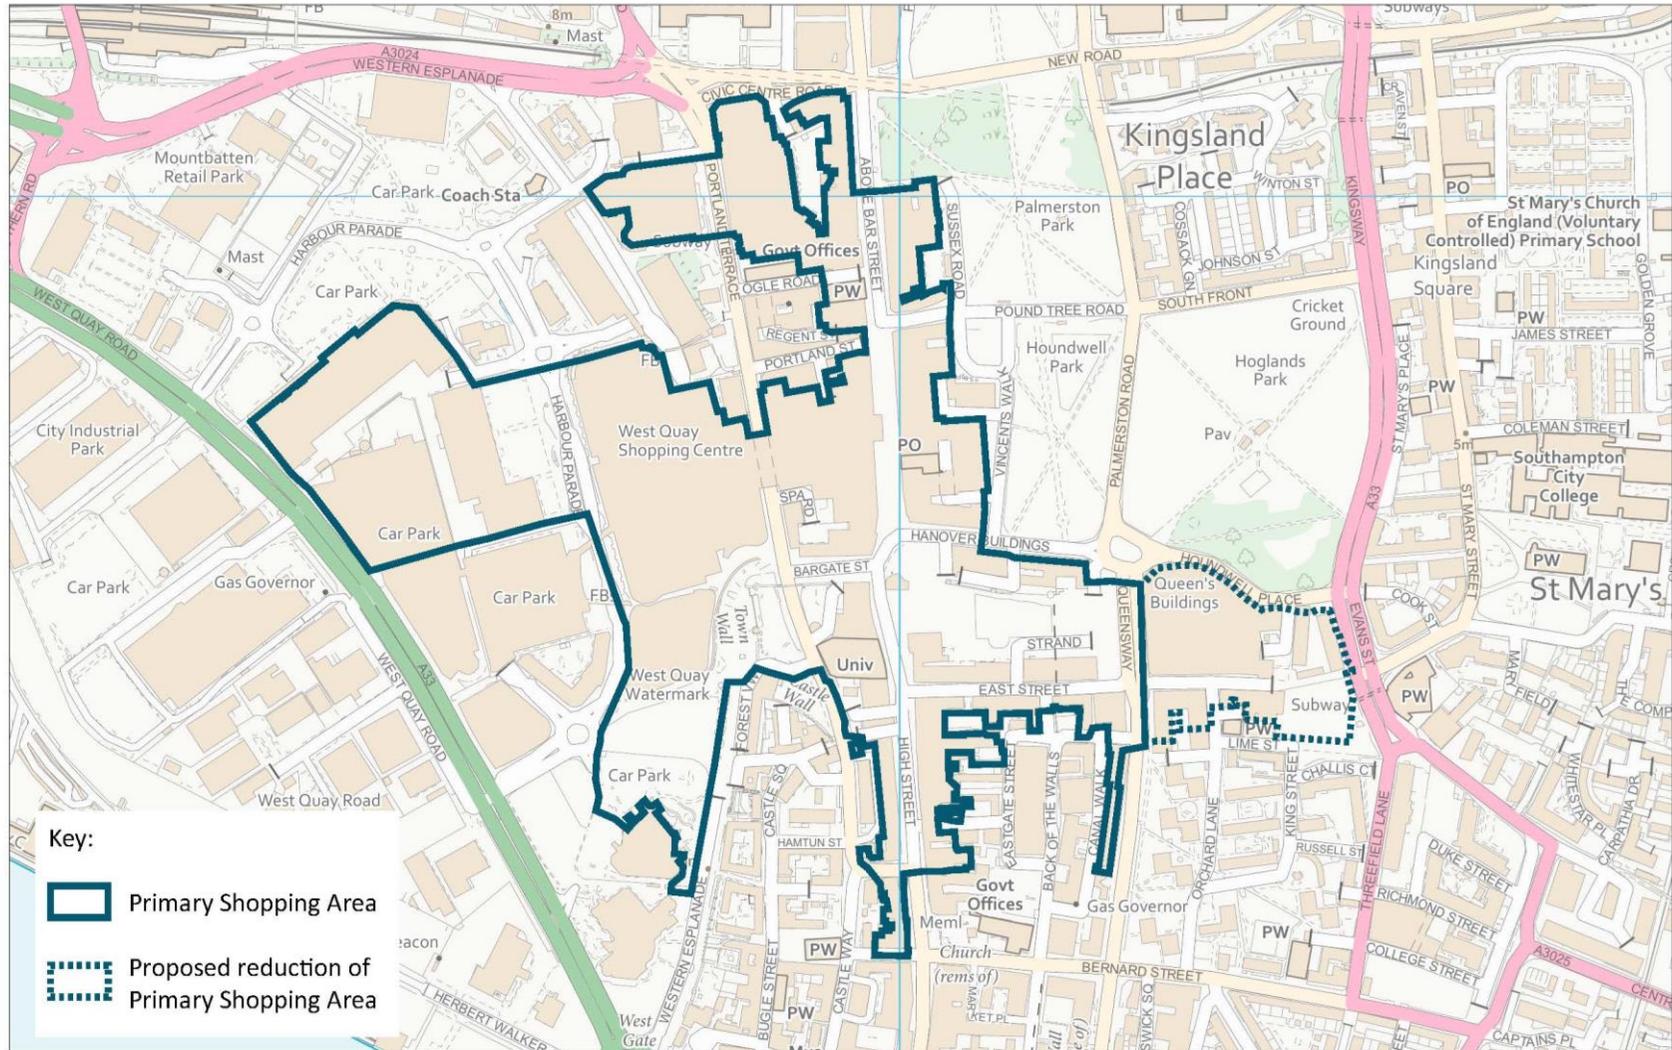


## Primary Shopping Zone

This map is reproduced from Ordnance Survey material with the permission of Ordnance Survey on behalf of the Controller of Her Majesty's Stationary Office © Crown Copyright. Unauthorised reproduction infringes Crown Copyright and may lead to prosecution or civil proceedings. Southampton City Council 100019679 2022

Scale: NTS | Date: July 2022



# Portswood - Proposed Extension to District Centre

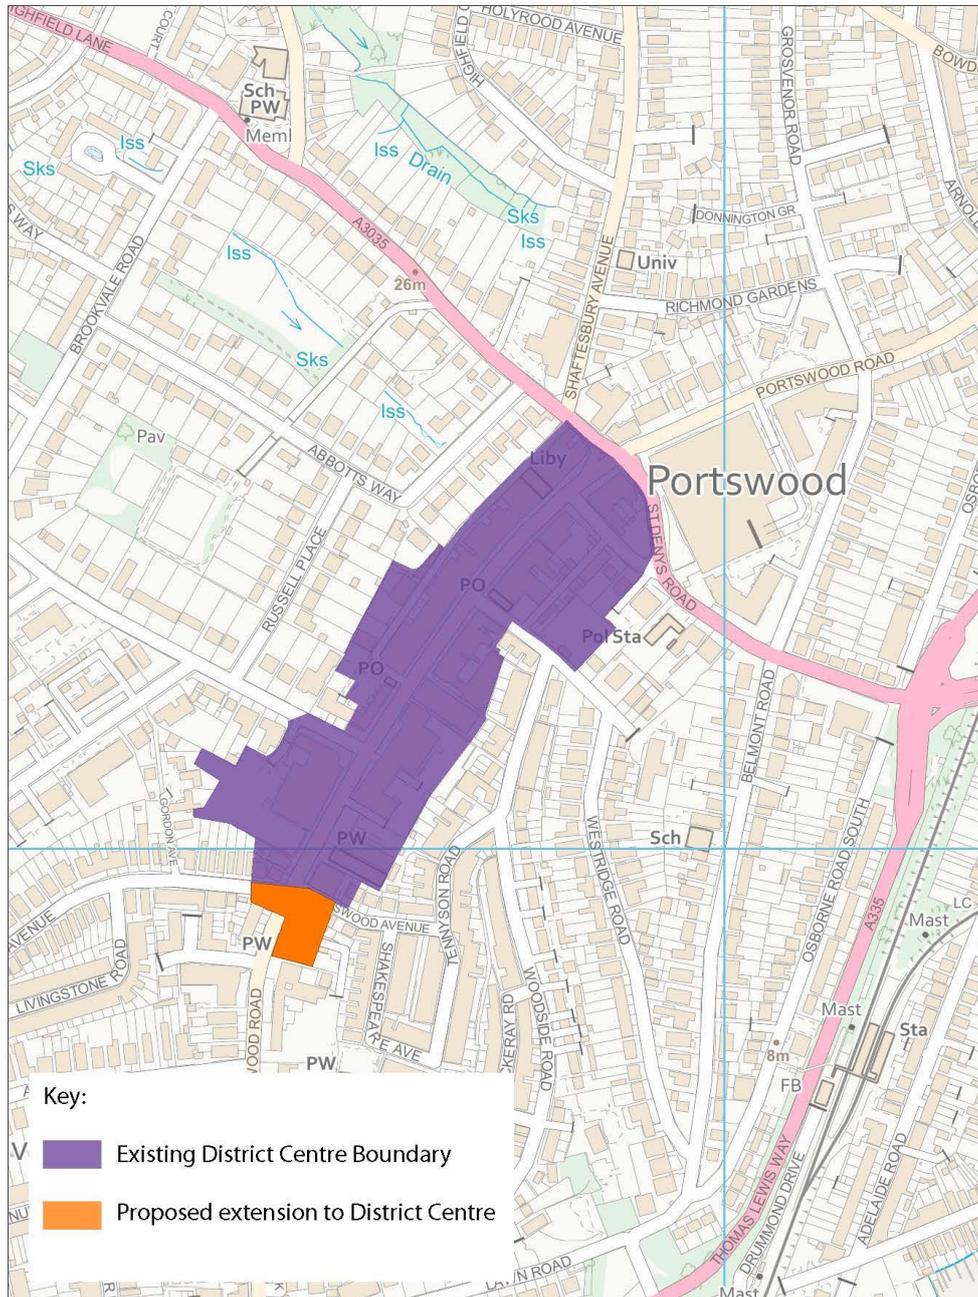


This map is reproduced from Ordnance Survey material with the permission of Ordnance Survey on behalf of the Controller of Her Majesty's Stationary Office © Crown Copyright. Unauthorised reproduction infringes Crown Copyright and may lead to prosecution or civil proceedings. Southampton City Council 10001 9679 2022

Scale: 1:5000 | Date: Sept 2022



Portswood - Possible Extension to District Centre

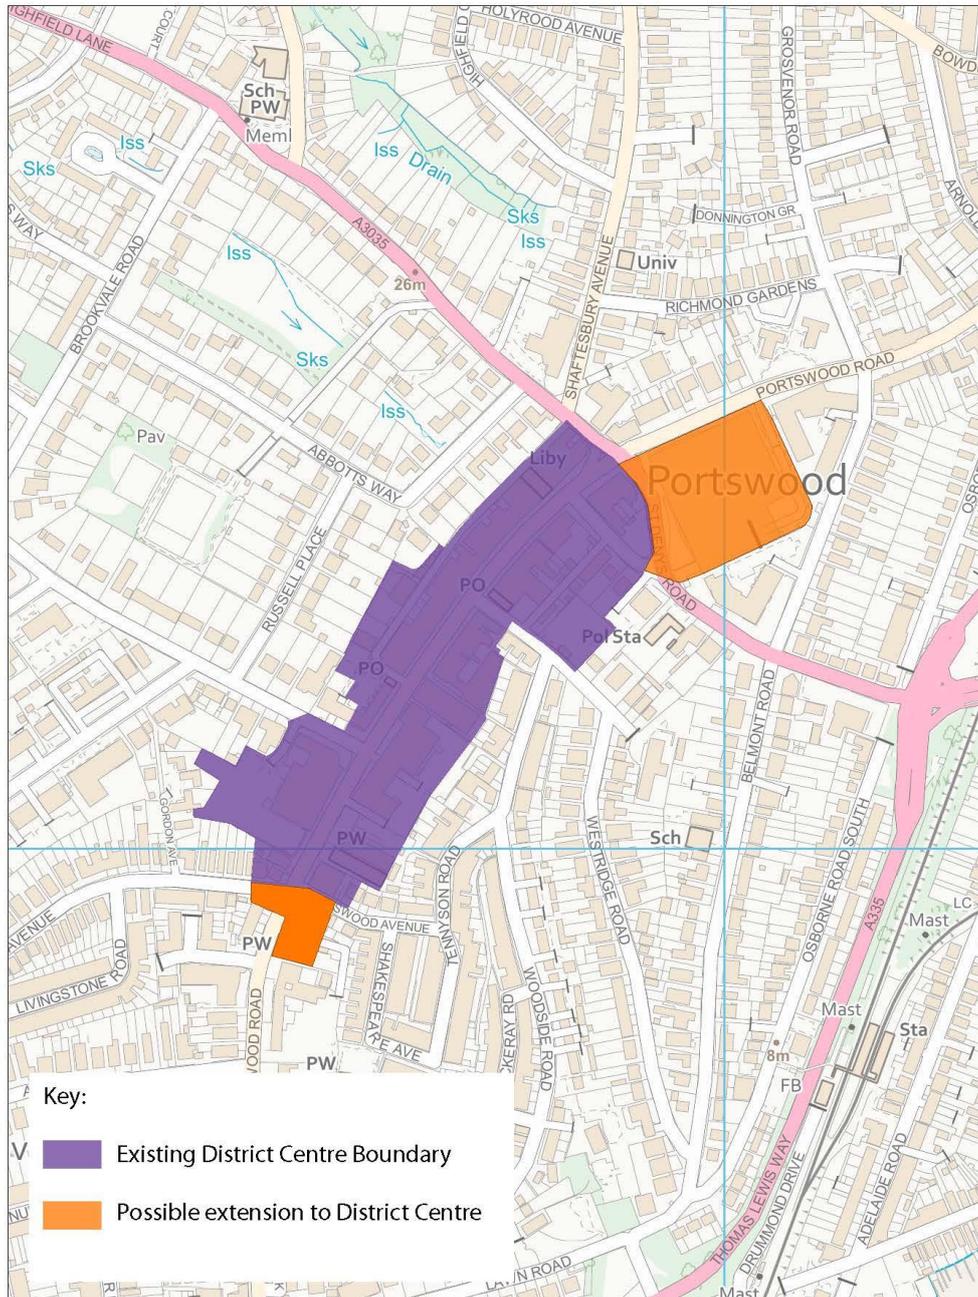


This map is reproduced from Ordnance Survey material with the permission of Ordnance Survey on behalf of the Controller of Her Majesty's Stationary Office © Crown Copyright. Unauthorised reproduction infringes Crown Copyright and may lead to prosecution or civil proceedings. Southampton City Council 10001 9679 2022

Scale: 1:5000 | Date: Sept 2022



Map 3i

Aldermoor Road - Proposed New Local Centre

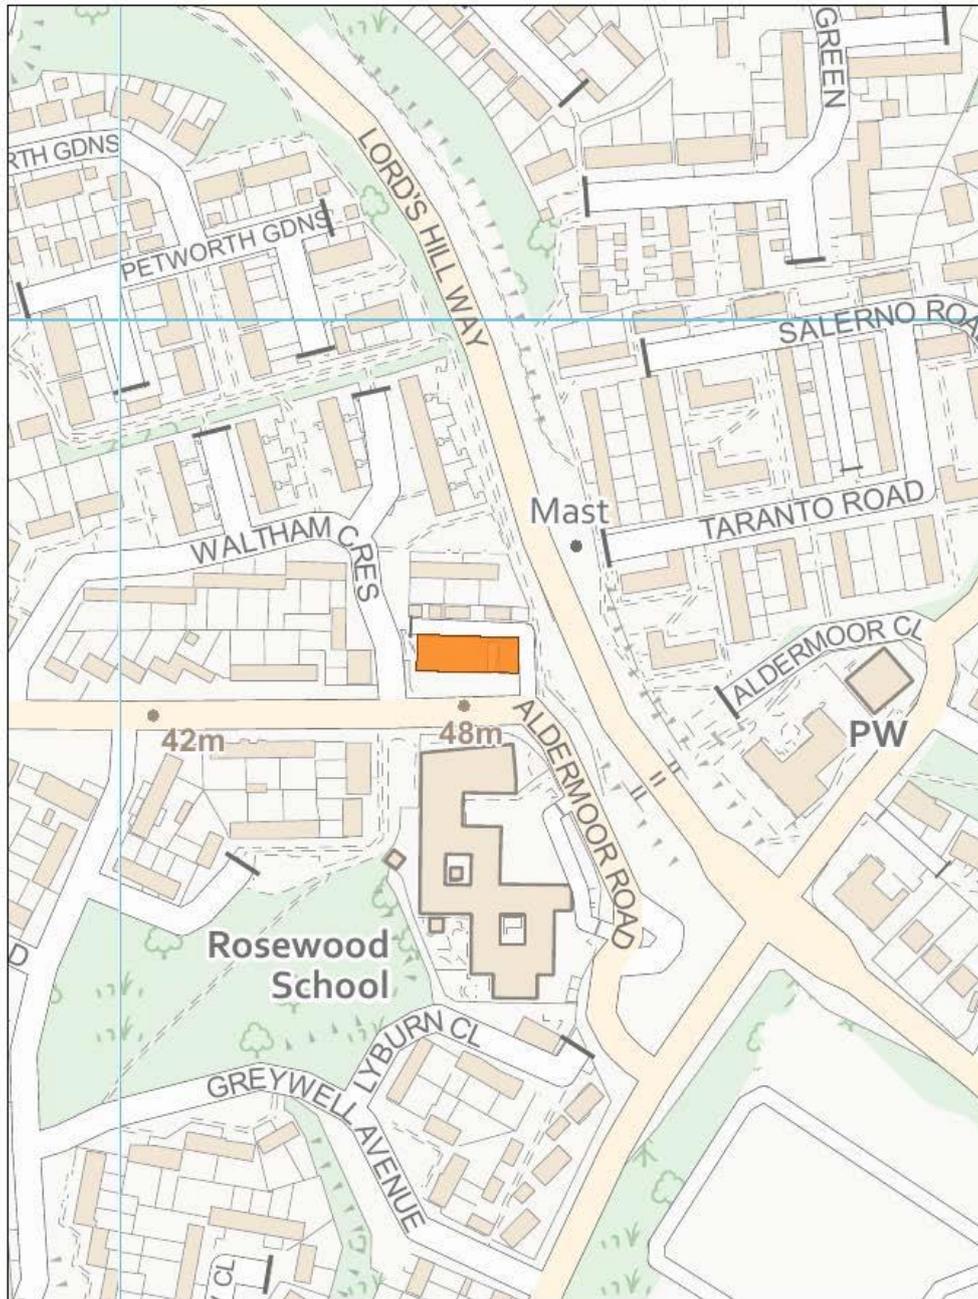


This map is reproduced from Ordnance Survey material with the permission of Ordnance Survey on behalf of the Controller of Her Majesty's Stationery Office. © Crown Copyright. Unauthorised reproduction of this map is prohibited by law. Southampton City Council 100019679 2022

Scale: 1:2500 | Date: Sept 2022



Map 3ii

Butts Road - Proposed New Local Centre

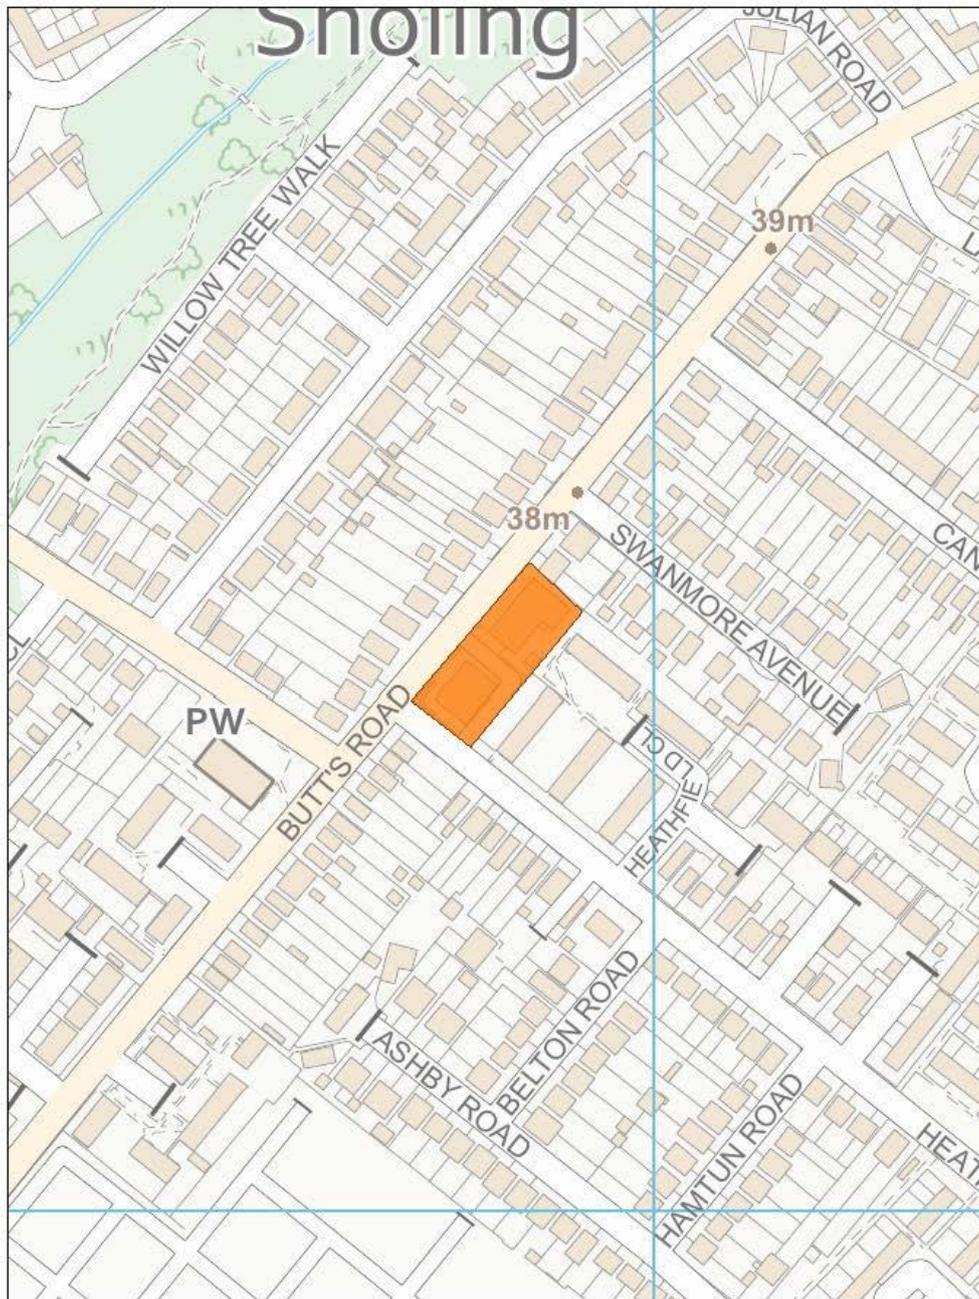

This map is reproduced from Ordnance Survey material with the permission of Ordnance Survey on behalf of the Controller of Her Majesty's Stationary Office. © Crown Copyright. Unauthorised reproduction of Ordnance Survey material may lead to prosecution or civil proceedings. Southampton City Council 100019679 2022

Scale: 1:2500 | Date: Sept 2022



Map 3iii

Copperfield Road - Proposed New Local Centre




This map is reproduced from Ordnance Survey material with the permission of Ordnance Survey on behalf of the Controller of Her Majesty's Stationery Office. © Crown Copyright. Unauthorised reproduction of Ordnance Survey material may lead to prosecution or civil proceedings. Southampton City Council 100019679 2022

Scale: 1:2500 | Date: Sept 2022



Map 3iv

Exford Avenue, Harefield - Relocated Local Centre

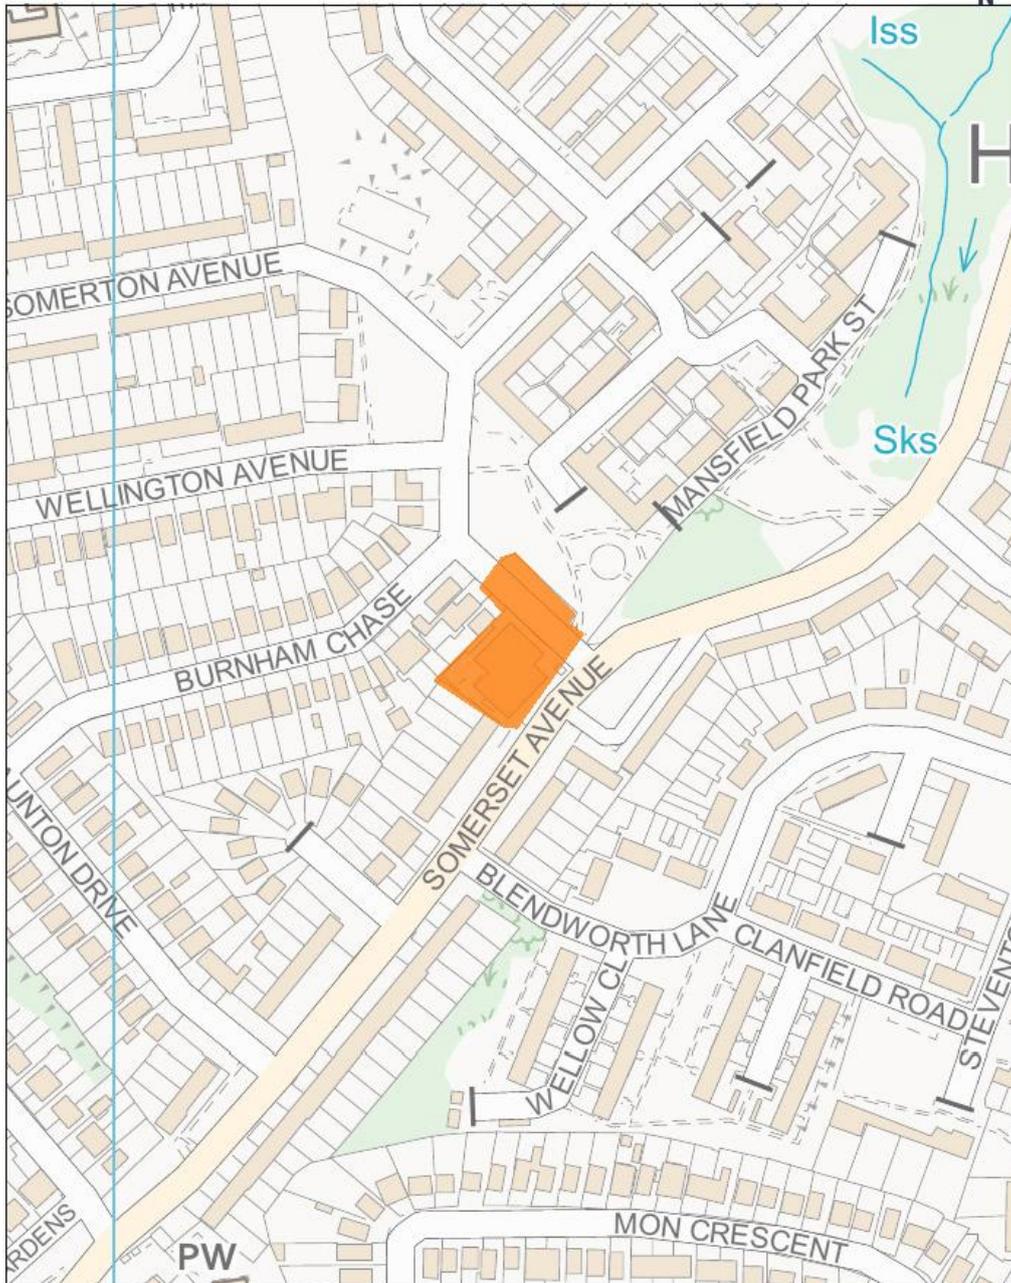


This map is reproduced from Ordnance Survey material with the permission of Ordnance Survey on behalf of The Controller of Her Majesty's Stationary Office. © Crown Copyright. All rights reserved. No part of this publication may be reproduced or stored in a retrieval system without the prior written permission of Ordnance Survey.

Scale: 1:2500 | Date: Sept 2022



Map 3v

Hinkler Road - Proposed New Local Centre

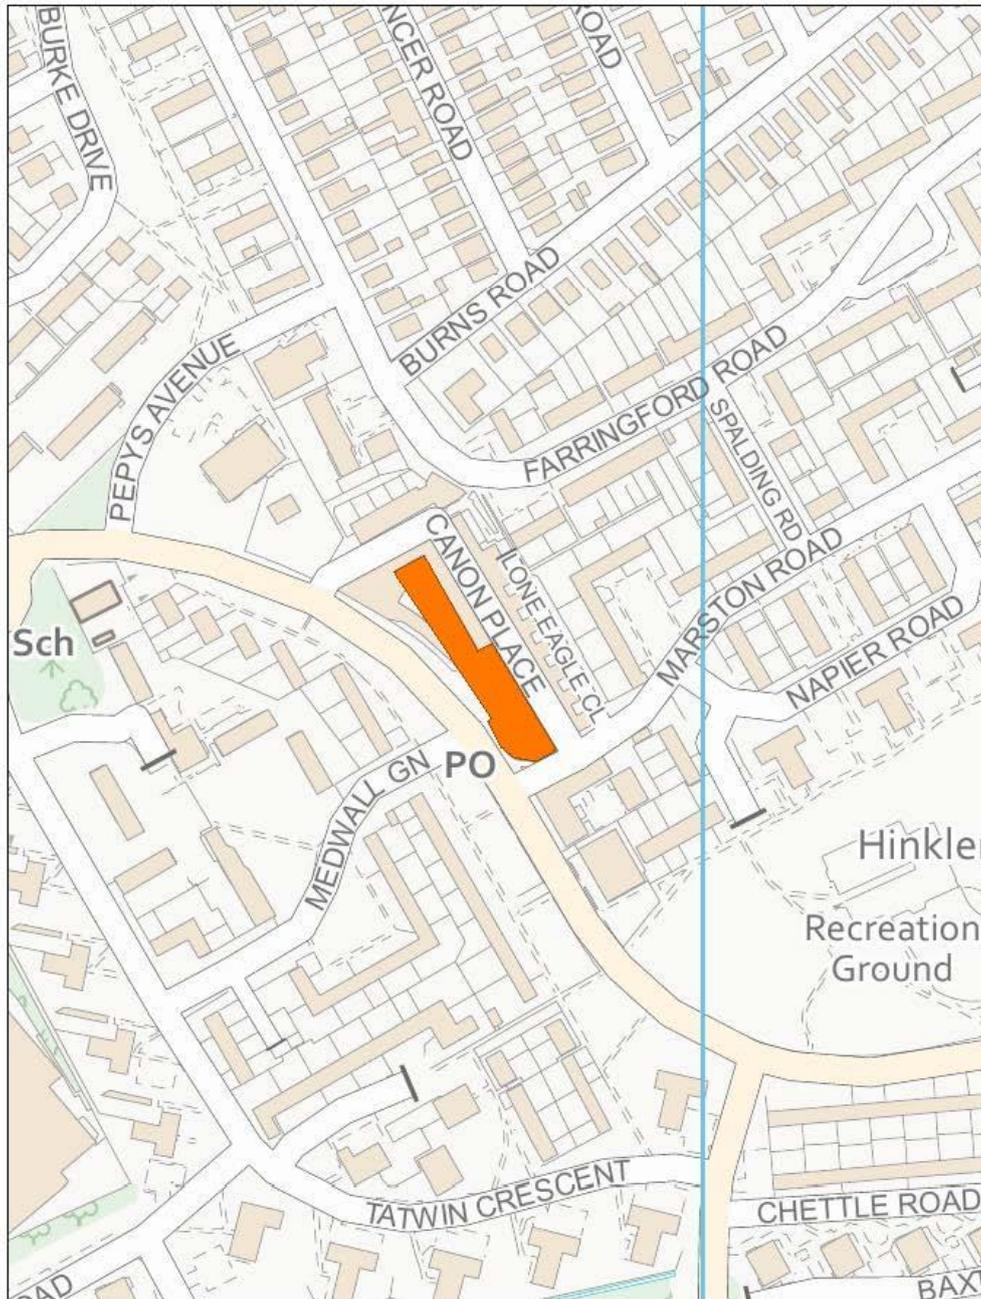

This map is reproduced from Ordnance Survey material with the permission of Ordnance Survey on behalf of the Controller of Her Majesty's Stationary Office. © Crown Copyright. Unauthorised reproduction of this map data is prohibited without permission.


Scale: 1:2500 | Date: Sept 2022



(Nb. this Local Centre was added in the Core Strategy 2010 but not shown on the Local Plan Policies Map)

Map 3vi

Kendal Avenue, Millbrook - New Local Centre

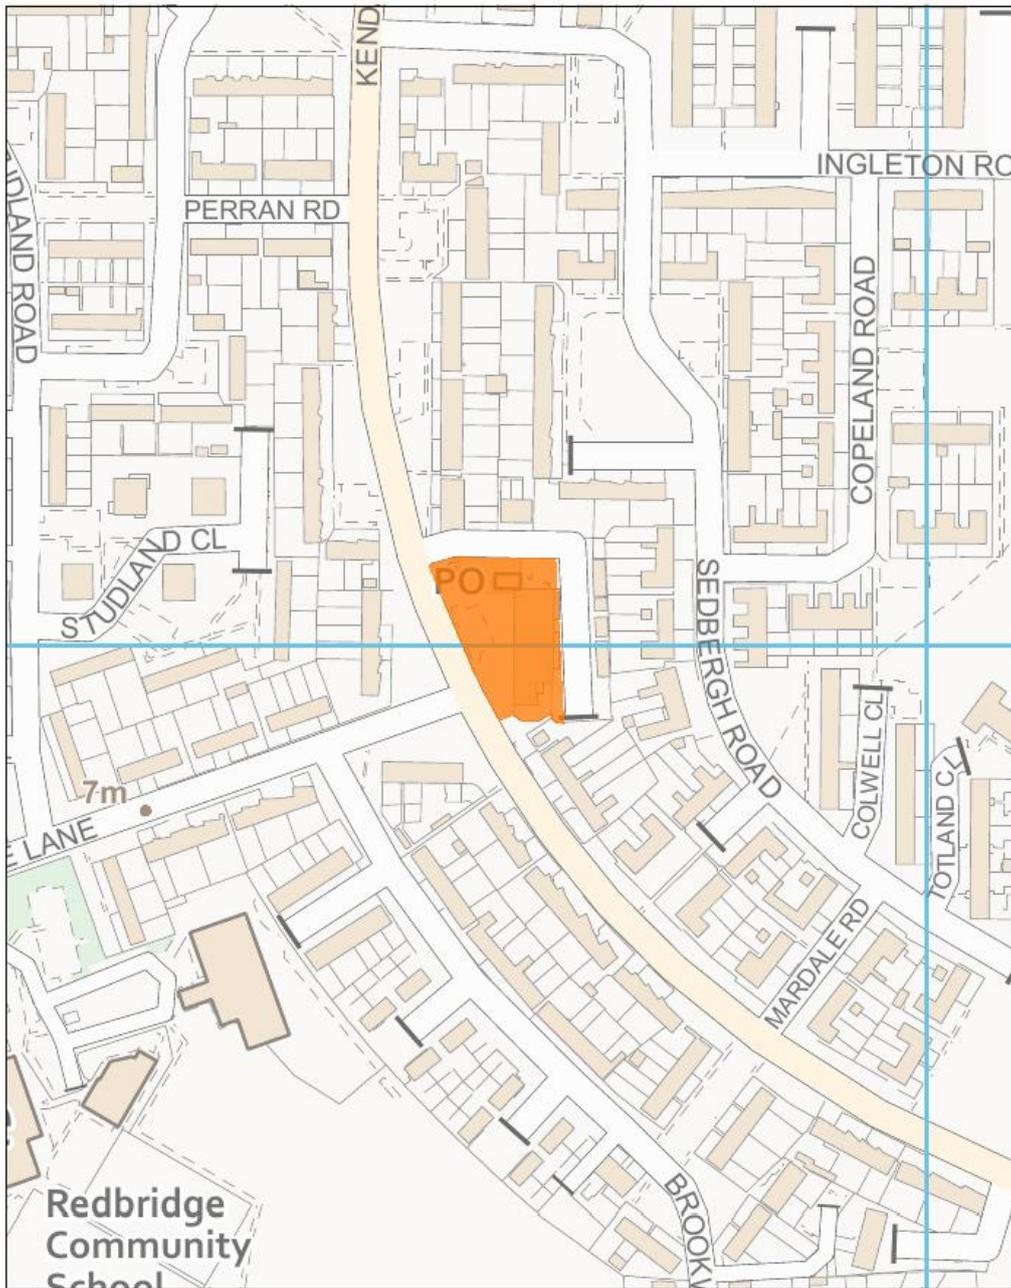

This map reproduced from Ordnance Survey material with the permission of Ordnance Survey on behalf of the Controller of Her Majesty's Stationery Office. Crown Copyright. Licensed reproduction in digital form. Copyright and any other rights reserved. Southampton City Council 100106792022.


Scale: 1:2500 | Date: Sept 2022



(Nb. this Local Centre was added in the Core Strategy 2010 but not shown on the Local Plan Policies Map)

Map 3vii

Windermere Avenue - Proposed New Local Centre

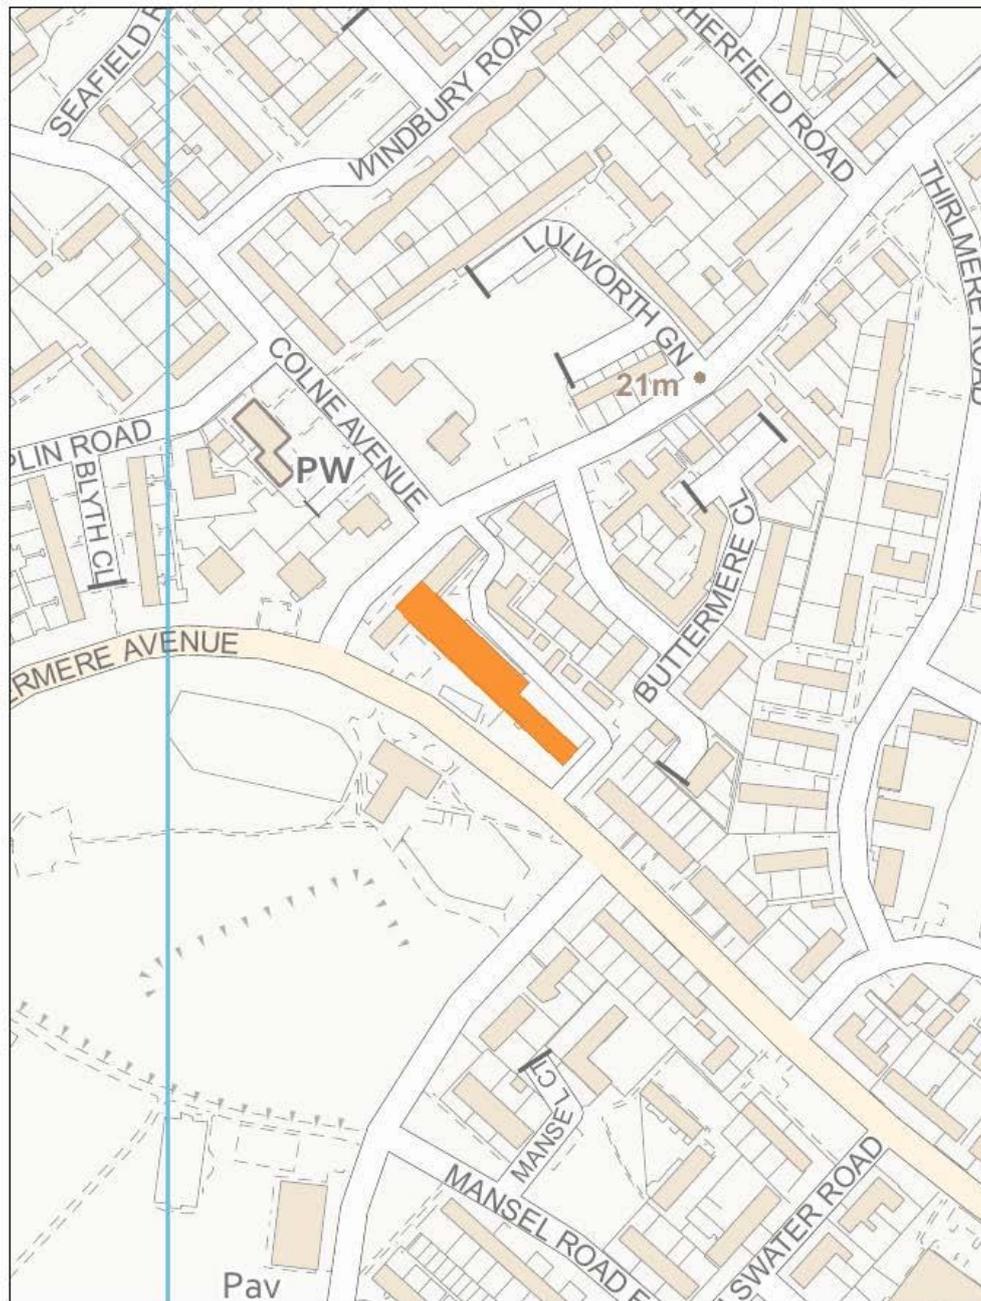

This map is reproduced from Ordnance Survey material with the permission of Ordnance Survey on behalf of the Controller of Her Majesty's Stationary Office. © Crown Copyright. Unauthorised reproduction of Ordnance Survey material may lead to prosecution or civil proceedings. Southampton City Council 100019679 2022


Scale: 1:2500 | Date: Sept 2022





Map 4ii

### Bitterne Park Triangle - Proposed Extension to Local Centre

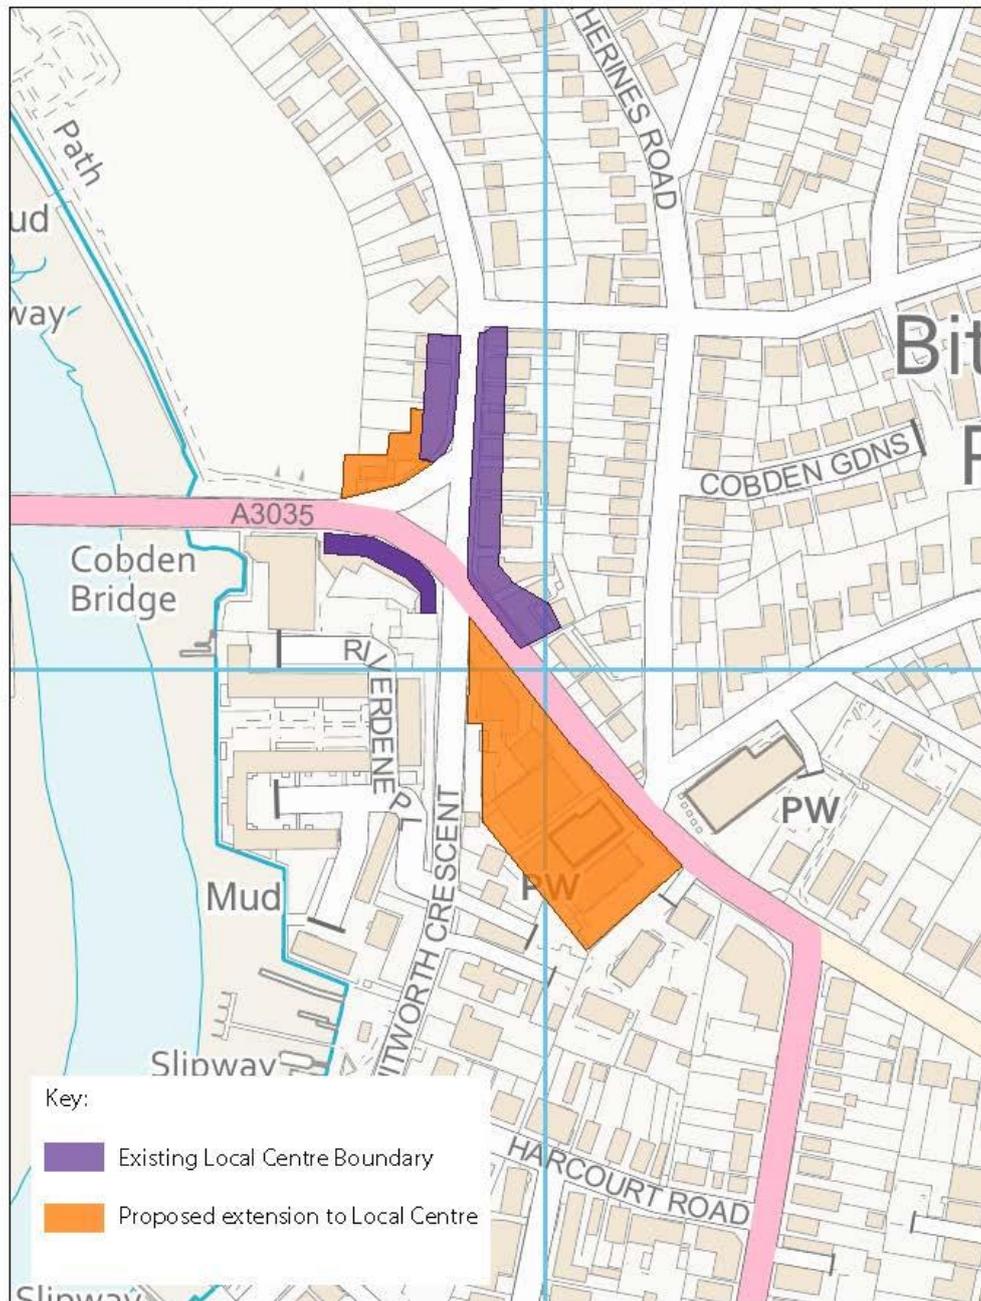


This map is reproduced from Ordnance Survey material with the permission of Ordnance Survey on behalf of the Controller of Her Majesty's Stationary Office. © Crown Copyright. Unauthorised reproduction is illegal. Ordnance Survey material may be used in print and on-line publications.

Scale: 1:2500 | Date: Sept 2022



Map 4iii

### Burgess Road - Proposed Extension to Local Centre

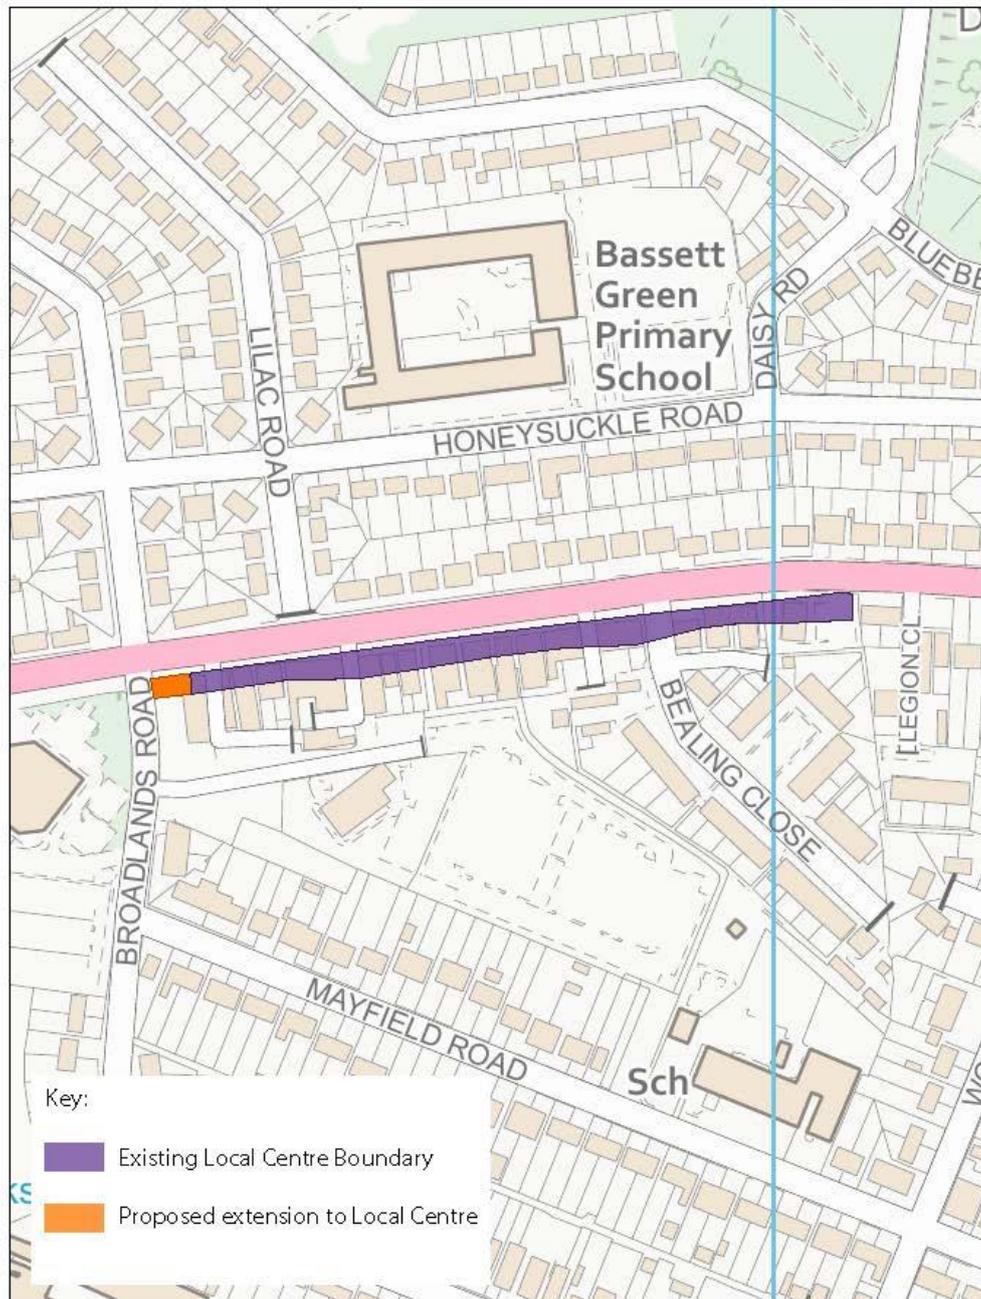


This map is reproduced from Ordnance Survey material with the permission of Ordnance Survey on behalf of the Controller of Her Majesty's Stationery Office. © Crown Copyright. Unauthorised reproduction is illegal. Crown Copyright may lead to prosecution or civil proceedings. Southampton City Council 100019679 2022

Scale: 1:2500 | Date: Sept 2022



Map 4iv

St Mary's Road - Proposed Extension to Local Centre

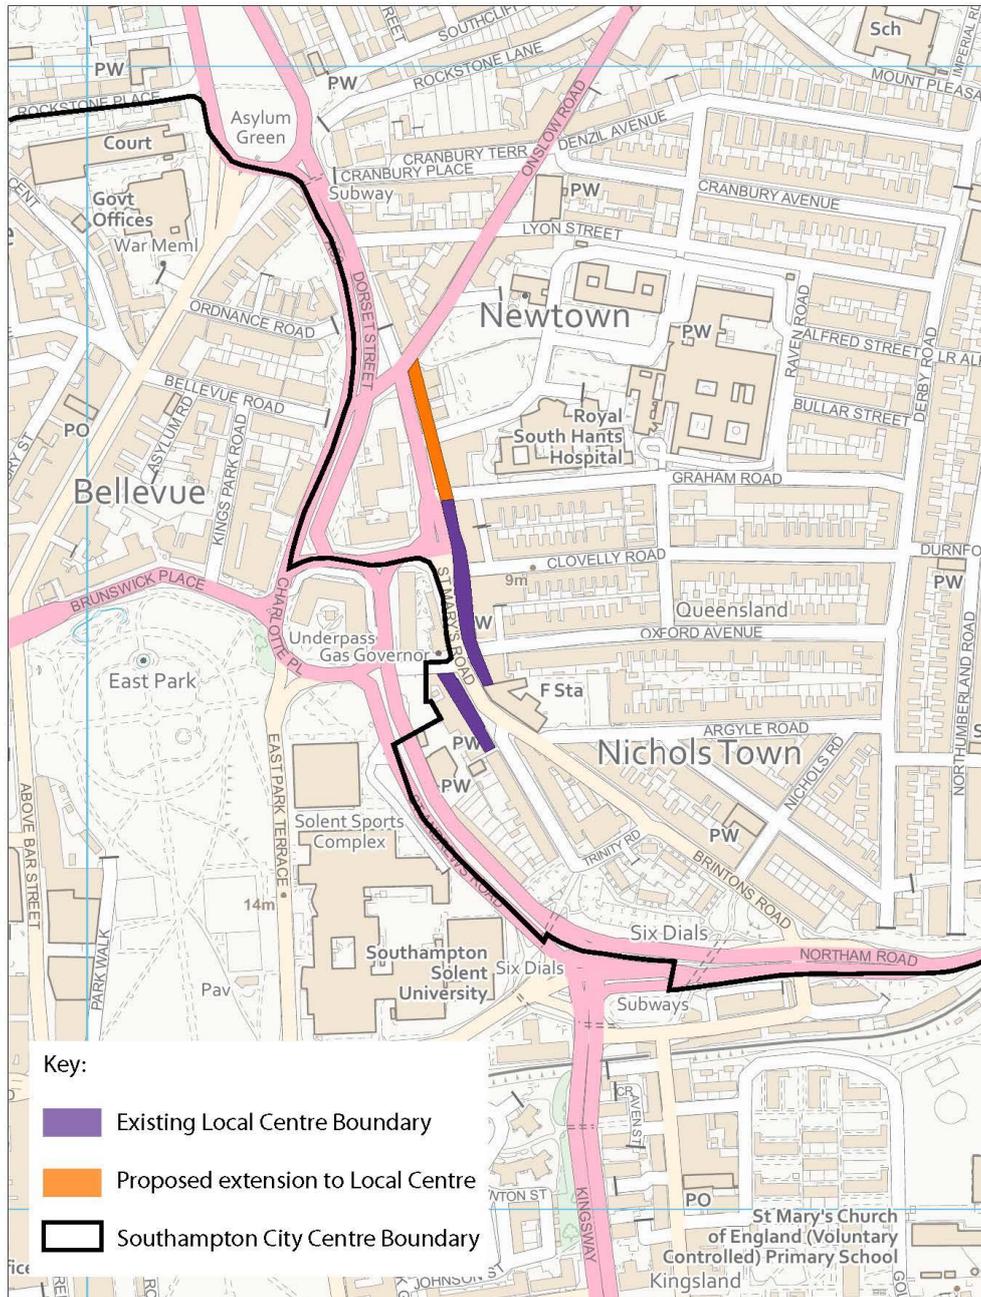


This map is reproduced from Ordnance Survey material with the permission of Ordnance Survey on behalf of the Controller of Her Majesty's Stationery Office © Crown Copyright. Unauthorised reproduction infringes Crown Copyright and may lead to prosecution or civil proceedings.  
Southampton City Council 10001 9679 2022

Scale: 1:5000 | Date: Sept 2022



## Map 5 Night-time and late-night uses

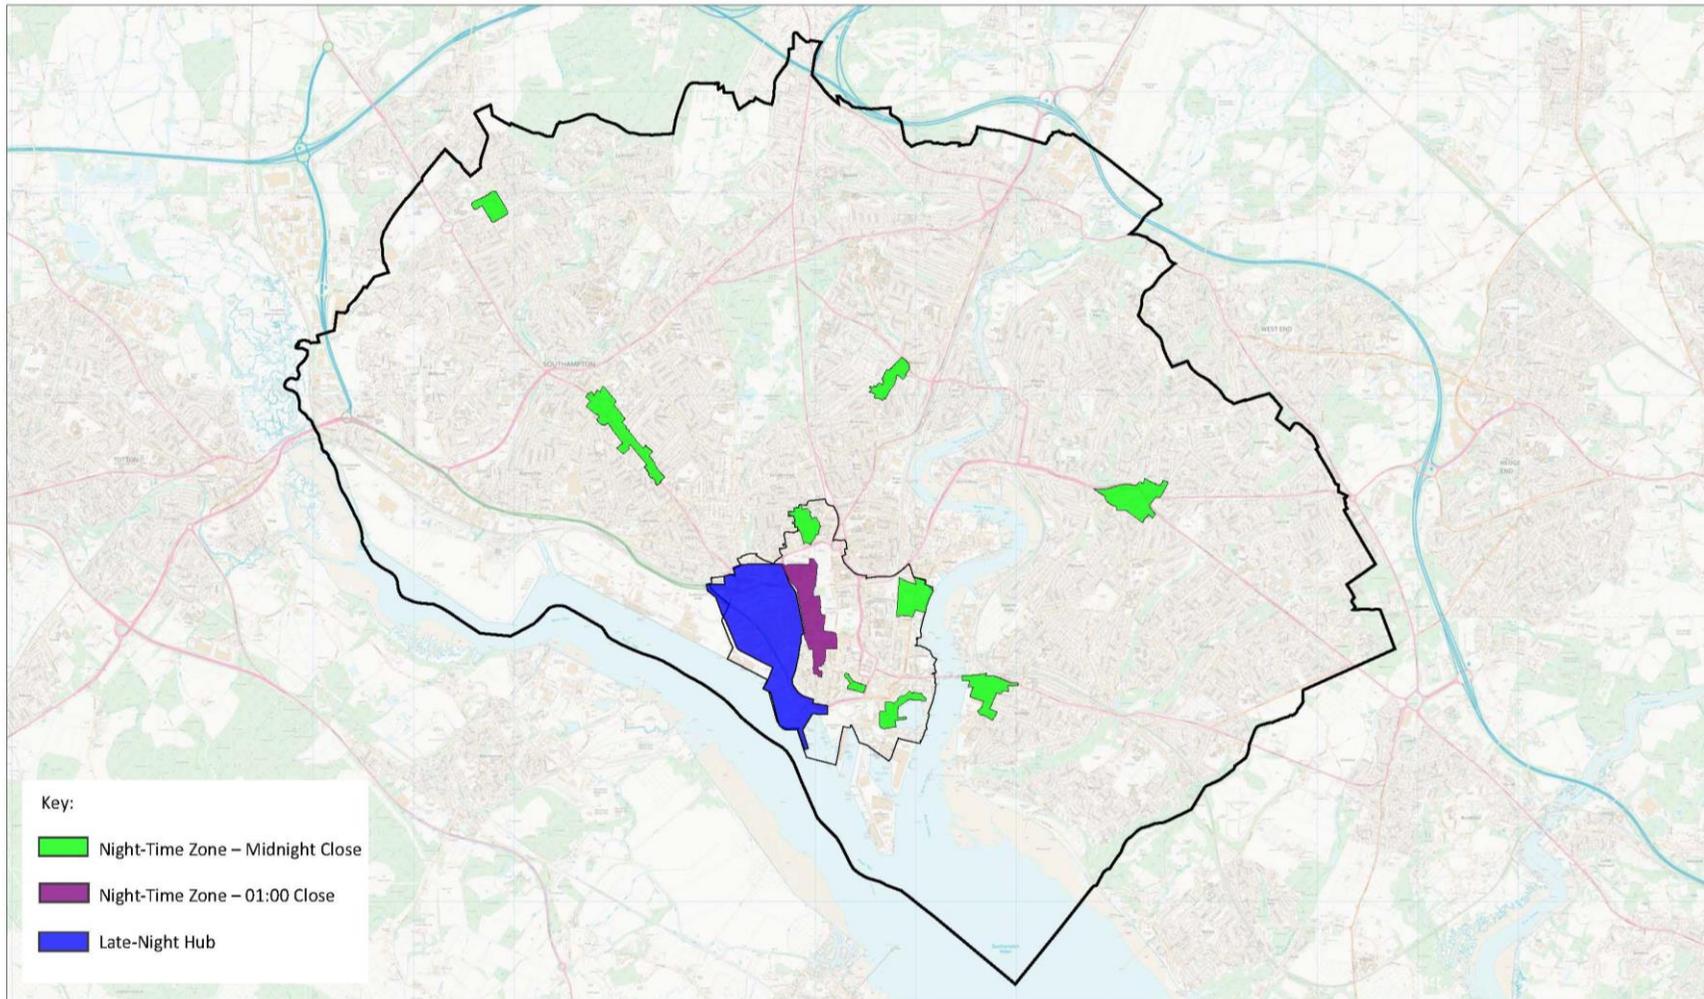


### Night-Time and Late-Night Uses

This map is reproduced from Ordnance Survey material with the permission of Ordnance Survey on behalf of the Controller of Her Majesty's Stationery Office. © Crown Copyright. Unauthorised reproduction infringes Crown Copyright and may lead to prosecution or civil proceedings.  
Southampton City Council 10001/0070202

Scale: NTS | Date: Sept 2022

## Map 6 Principal health centres

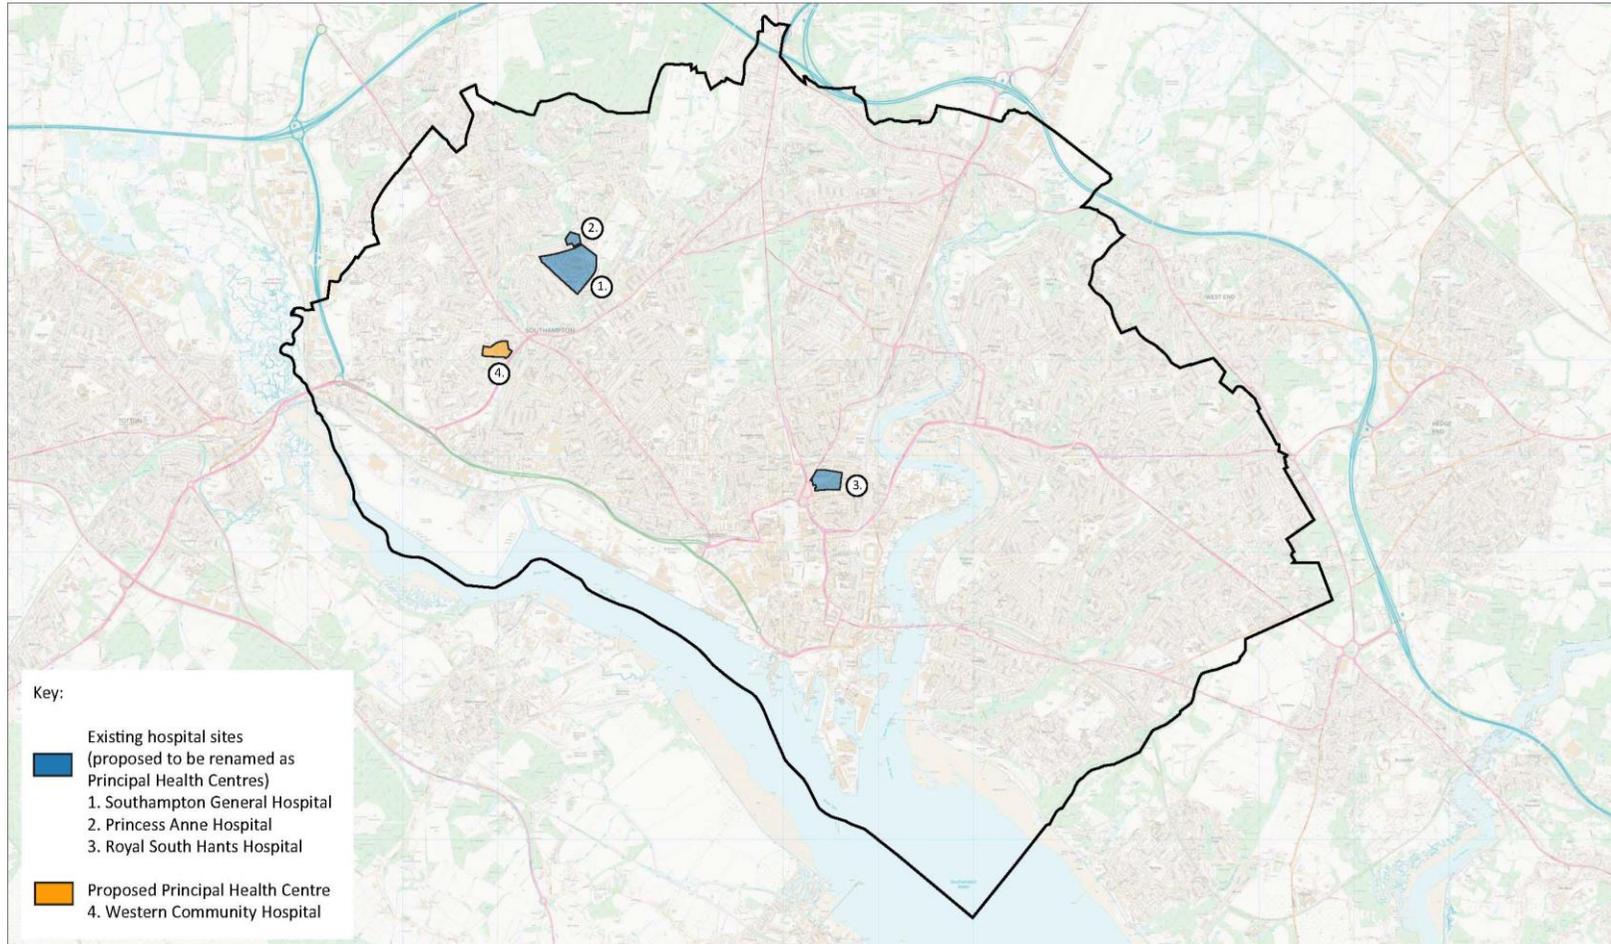


### Principal Health Centres

This map is reproduced from Ordnance Survey material with the permission of Ordnance Survey on behalf of the Controller of Her Majesty's Stationery Office. © Crown Copyright. Unauthorised reproduction infringes Crown Copyright and may lead to prosecution or civil proceedings. Southampton City Council 10/01/18/79/2022

Scale: NTS | Date: Sept 2022


**Map 7**  
**Existing open spaces**

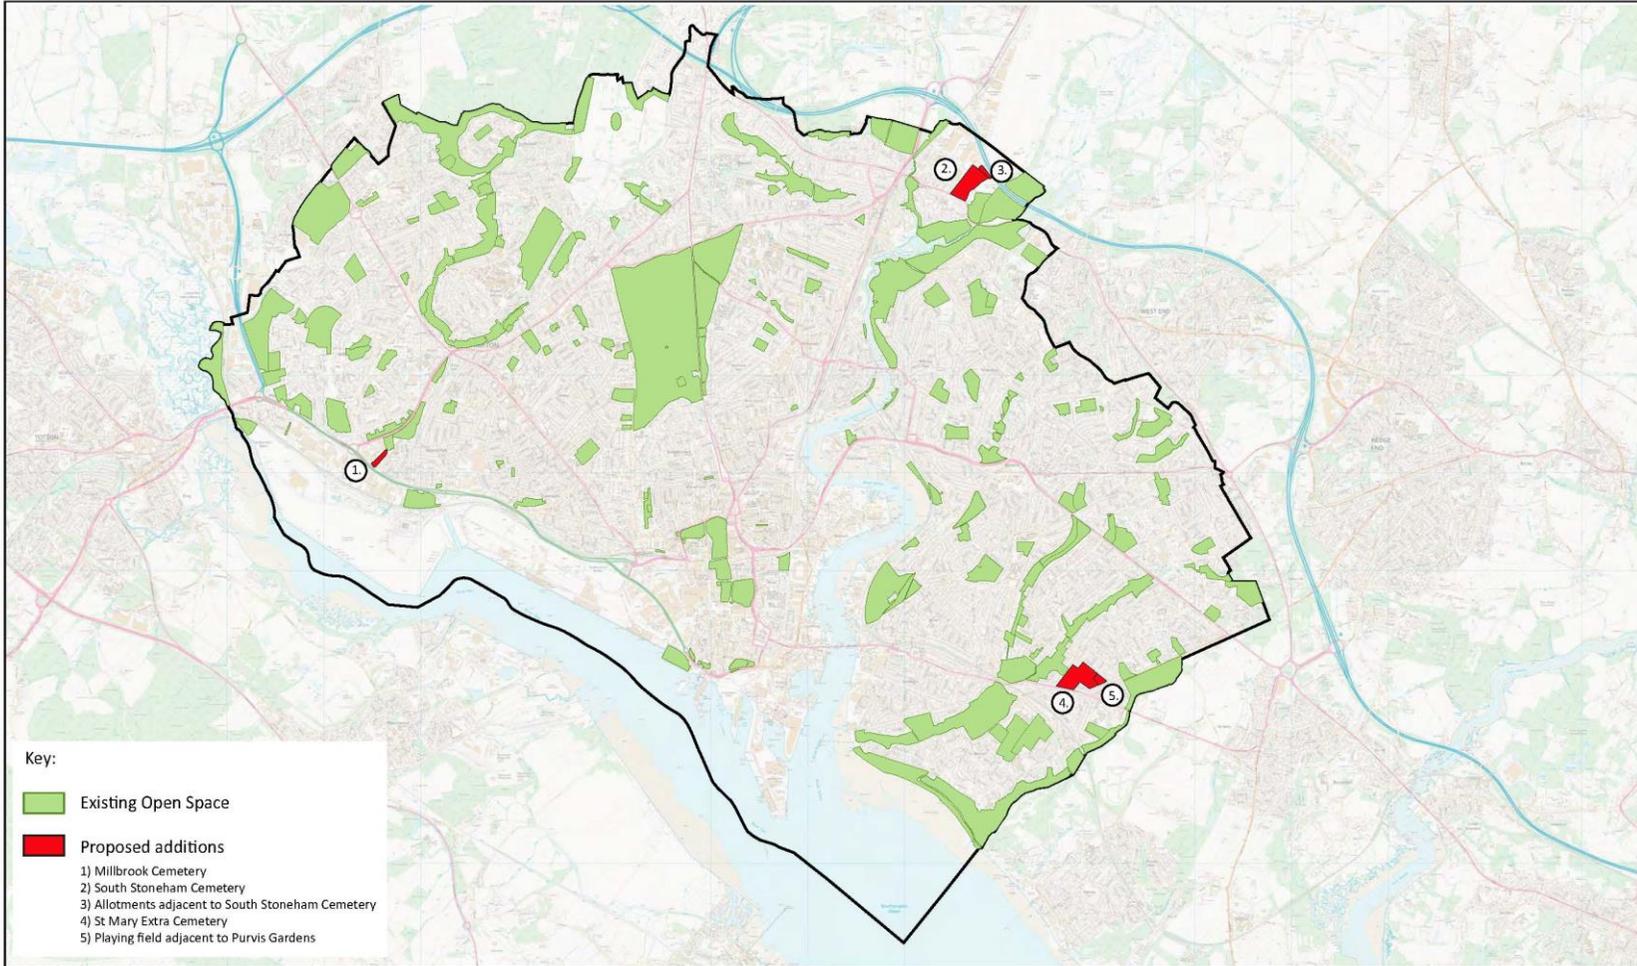

**Open Space**

This map is reproduced from Ordnance Survey material with the permission of Ordnance Survey on behalf of the Controller of Her Majesty's Stationery Office © Crown Copyright. Unauthorised reproduction infringes Crown Copyright and may lead to prosecution or civil proceedings. Southampton City Council 14/01/16, 19/2/22


## Map 8 Flood defence search zone

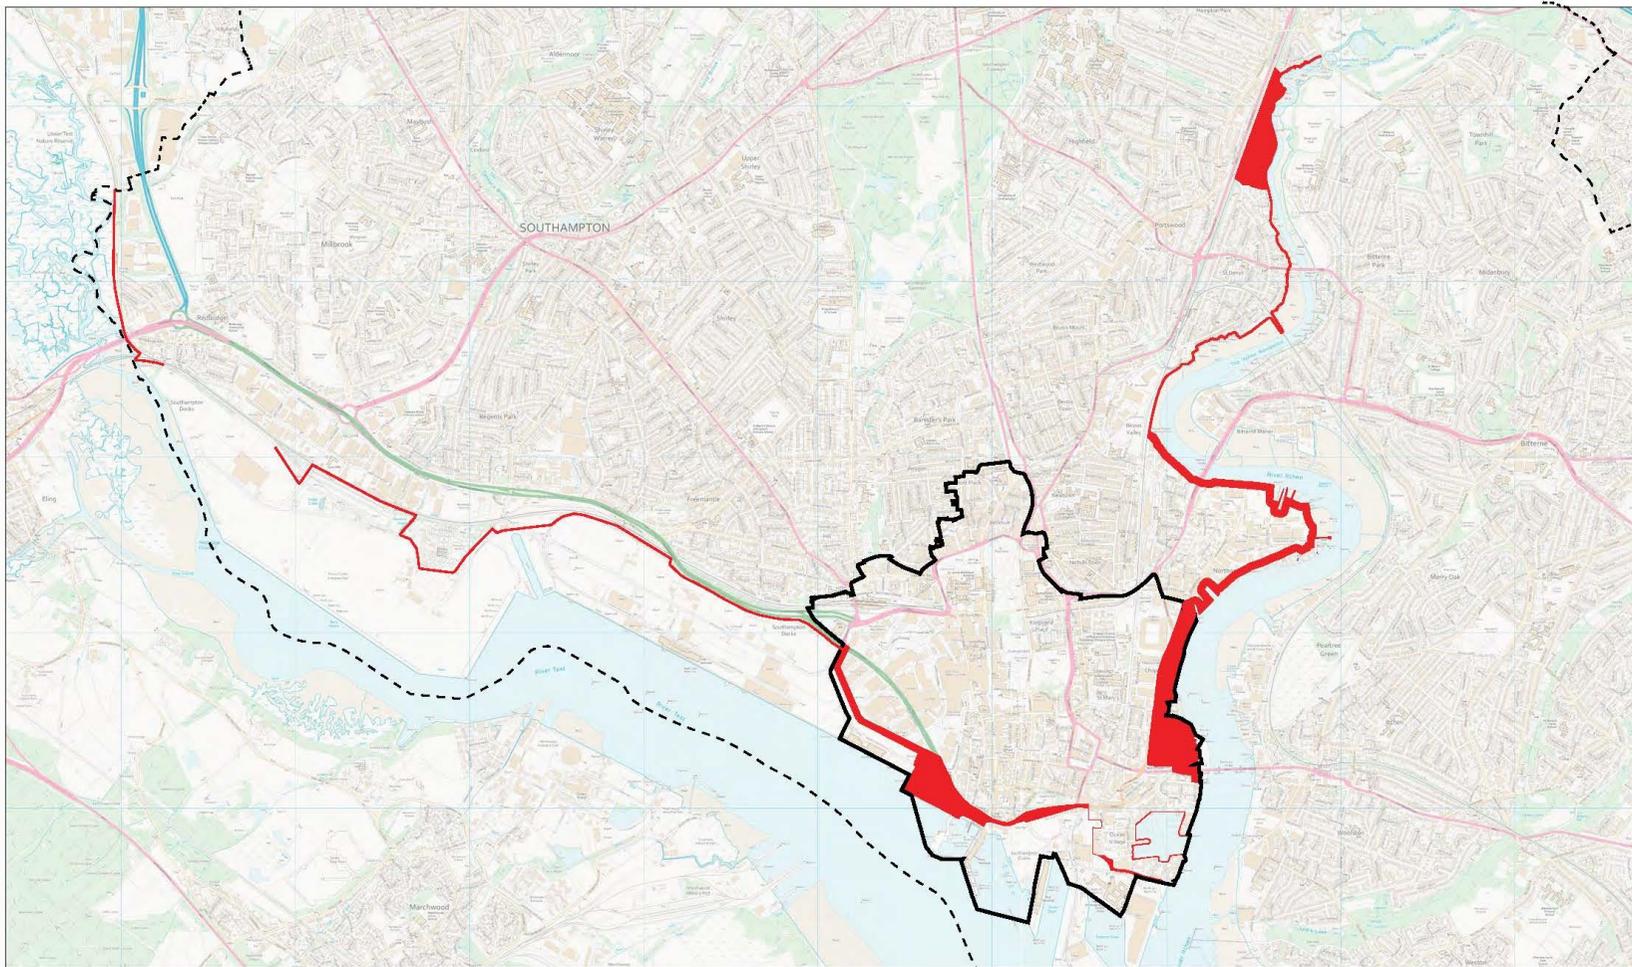

### Flood Defence Search Zone

This map is reproduced from Ordnance Survey material with the permission of Ordnance Survey on behalf of the Controller of Her Majesty's Stationary Office © Crown Copyright. Unauthorised reproduction infringes Crown Copyright and may lead to prosecution or civil proceedings.  
Southampton City Council 1000196792 022

# Map 9 Transport Corridors

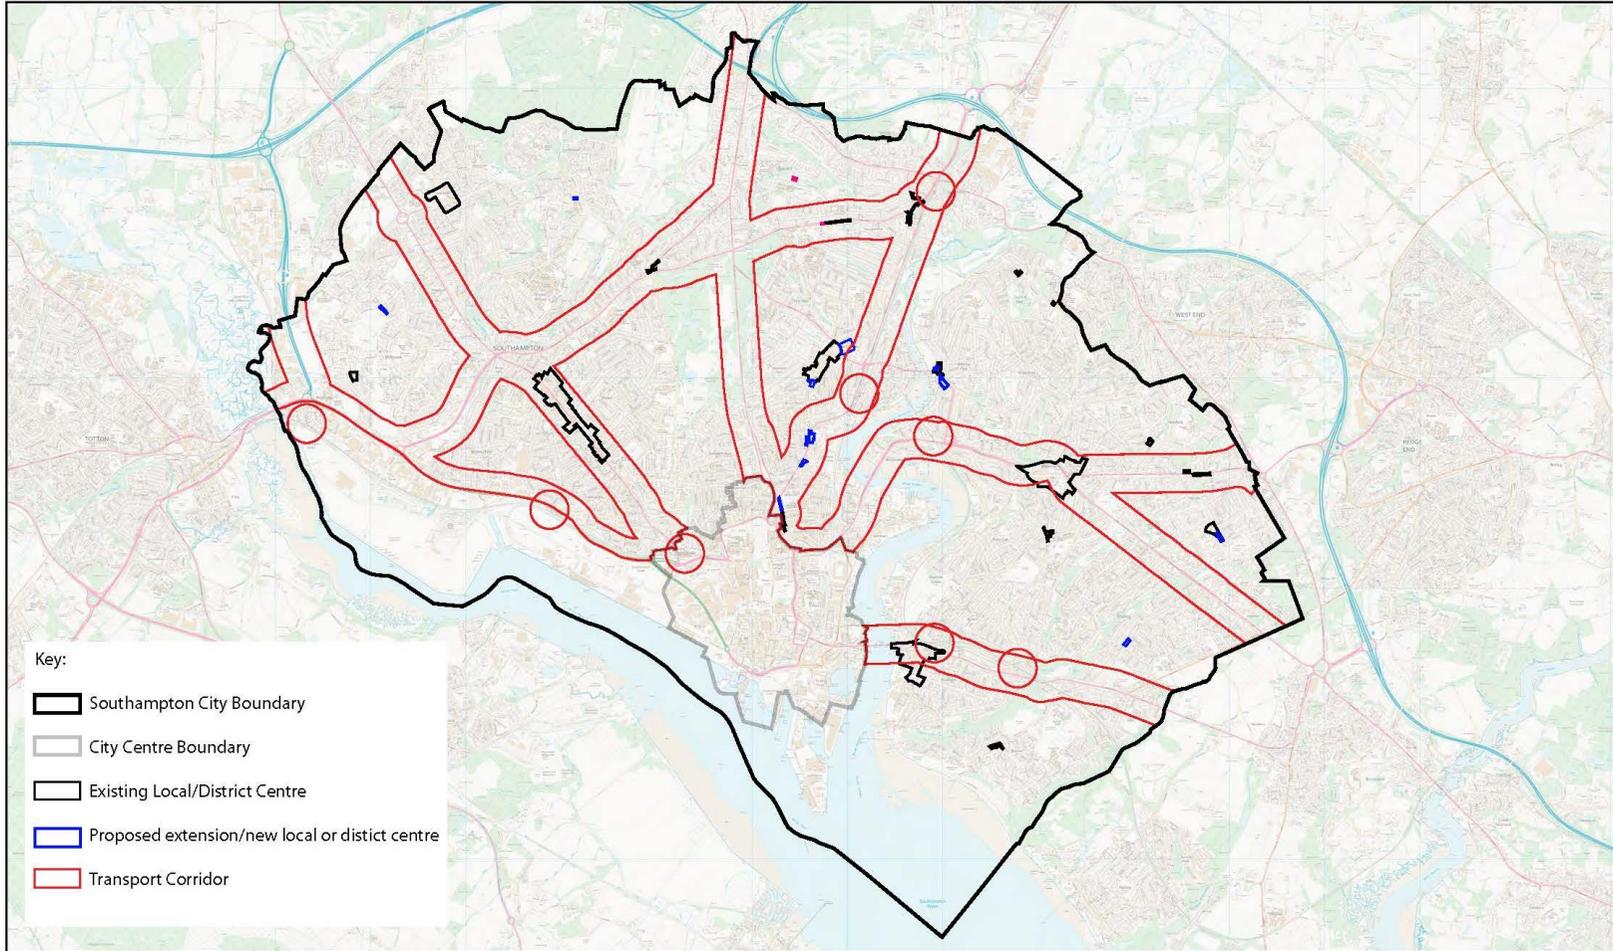


Transport Corridor - 400m buffer

This map is reproduced from Ordnance Survey materials with the permission of Ordnance Survey on behalf of the Controller of Her Majesty's Stationery Office. © Crown Copyright. Unauthorised reproduction is illegal. Crown Copyright and may lead to prosecution in civil proceedings.  
Southampton City Council 10001909/2022

Scale: NTS | Date: Sept 2022

# Map 10 Housing sites

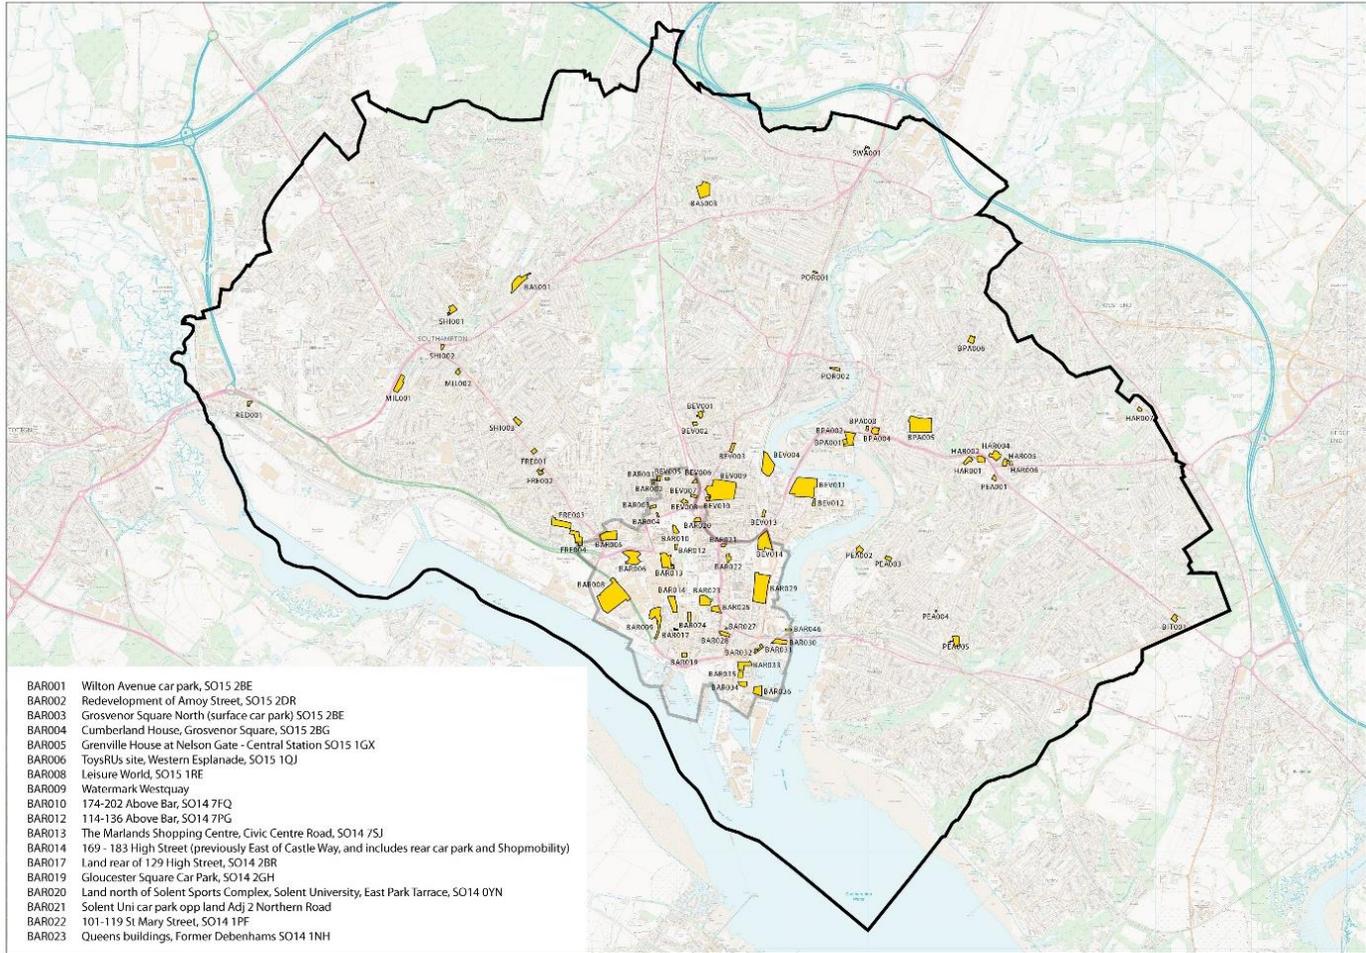

- BAR024** Eastgate Street MSCP, SO14 3HB
- BAR025** East Street Shopping Centre, SO14 1BS
- BAR027** 14-18 College Street
- BAR028** College Street, SO14 3EJ
- BAR029** Central Trading Estate, Marine Parade, SO14 5FB
- BAR030** Floating Bridge Road and Crosshouse Road
- BAR031** 133-141 Albert Road South and 34-35 Canute Road
- BAR032** 24-32 Canute Road and 157-159 Albert Road South
- BAR033** Former multiplex cinema site and car parks adjacent to Enterprise House, 4 Ocean Way, SO14 3TJ
- BAR034** Car Park adjacent to Tagus House (aka Barclays House) north of Maritime Walk, Ocean Village
- BAR035** Meridians Cross, 7 Oceans Way, Ocean Village, SO14 3TJ
- BAR036** Tasman Court, Ocean Village, SO14 3TP
- BAR046** Crosshouse Road
- BAS001** Northbrook Industrial Estate
- BAS003** Reservoir Site Glen Eyre Road
- BEV001** 57-63 Cedar Road (prev Lodge Road, Cambridge Road)
- BEV002** 115-119 Lodge Road, SO14 6QT
- BEV003** 30-68 Bevois Valley Road, SO16 0JR
- BEV004** Mount Pleasant Industrial Park
- BEV005** Handford Place, SO15 2ED
- BEV006** Ordnance Road Car Park
- BEV007** 11-31 Bellevue Road, SO15 2AX
- BEV008** Kings Park Road, SO15 2AY
- BEV009** Royal South Hants Hospital, Brintons Terrace, SO14 0YG
- BEV010** 99-104 St Marys Road, SO14 0AL
- BEV011** Drivers Wharf, SO14 0FF
- BEV012** Bond Street Car Park, SO14 5QN
- BEV013** Radcliff Court
- BEV014** Gasholder site, Britannia Road, SO14 5RH
- BIT001** 478 Bursledon Road
- BPA001** Sewage Works, Bitterne Manor, SO18 1AG
- BPA002** North of Quayside Road
- BPA003** Bitterne Warehouse, 126 MacNaghten Road, SO18 1GH
- BPA004** Bullar Road, 151-165 Bitterne Road West
- BPA005** St. Marys College, 57 Midenbury Lane, Southampton, SO18 4DJ
- BPA006** Land adj 29 and 36 Portview Road
- FRE001** 263-271 Shirley Road (on corner of Malmesbury Road and adj to Freemantle Church) SO15 3HS
- FRE002** Shirley Business Park
- FRE003** Corner site-park road and 53-75 millbrook Road east
- FRE004** Mountbattern Business Centre
- HAR001** Sainsburys 8 - 26 West End Road, Bitterne, SO18 6TG
- HAR002** Angel Car Park
- HAR004** Bitterne Leisure Centre, Dean Road, SO18 6AQ
- HAR005** Bitterne Library, Bitterne Road East, SO18 5EG
- HAR006** 491-497 Bitterne Road East, SO18 5EQ
- HAR007** Hare and Hound Pub, Cherton Avenue, SO18 5JE
- MIL001** Atlantic Works Off Oakley Road, SO16 4LL
- MIL002** Land opp 1-11 Shirley Park Road (omitting 8 Romsay Road bud out)
- PEA001** Mazda, Bursledon Road, SO19 7LW
- PEA002** Land at 45 Bryanston Road (to the rear of Gainsford Road and Ashburnham Close)
- PEA003** 30-32 Peartree Avenue, SO19 7JP
- PEA004** 44 Woodhouse Road and 179 Spring Road
- PEA005** Spring Road, Electrical Works, 362a Spring Road
- POR001** The Brook, 466 Portswood Road, SO17 3SD
- POR002** 248-252 Priory Road, SO17 2JW
- RED001** Old Redbridge Road/Surety House, SO15 0NE
- SHI001** Land r/o 60-74 Jessamine Road and Warren Avenue SO16 6AL
- SHI002** 29 Winchester Road and Grange Road
- SHI003** Lidl, 355 Shirley Road, SO15 3JD
- SWA001** Land to the rear of Greenacre Court, Greenlea Crescent, Swaythling, SO16 2PG

## Housing Sites

*Note: These housing sites are in draft and will be reviewed as part of the Strategic Land Availability Assessment (SLAA) and in light of change that takes place over the next year as the Council progresses the Local Plan to pre-submission plan stage. Car park sites are also subject to update of the Council's Car Park Strategy.*


Scale: NTS | Date: Sept 2022

This map is reproduced from Ordnance Survey material with the permission of Ordnance Survey on behalf of the Controller of the Majesty's Stationery Office © Crown Copyright. Unauthorised reproduction infringes Crown Copyright and may lead to prosecution or civil proceedings. Southampton City Council 10000009.2022



# Map 11

## Employment sites

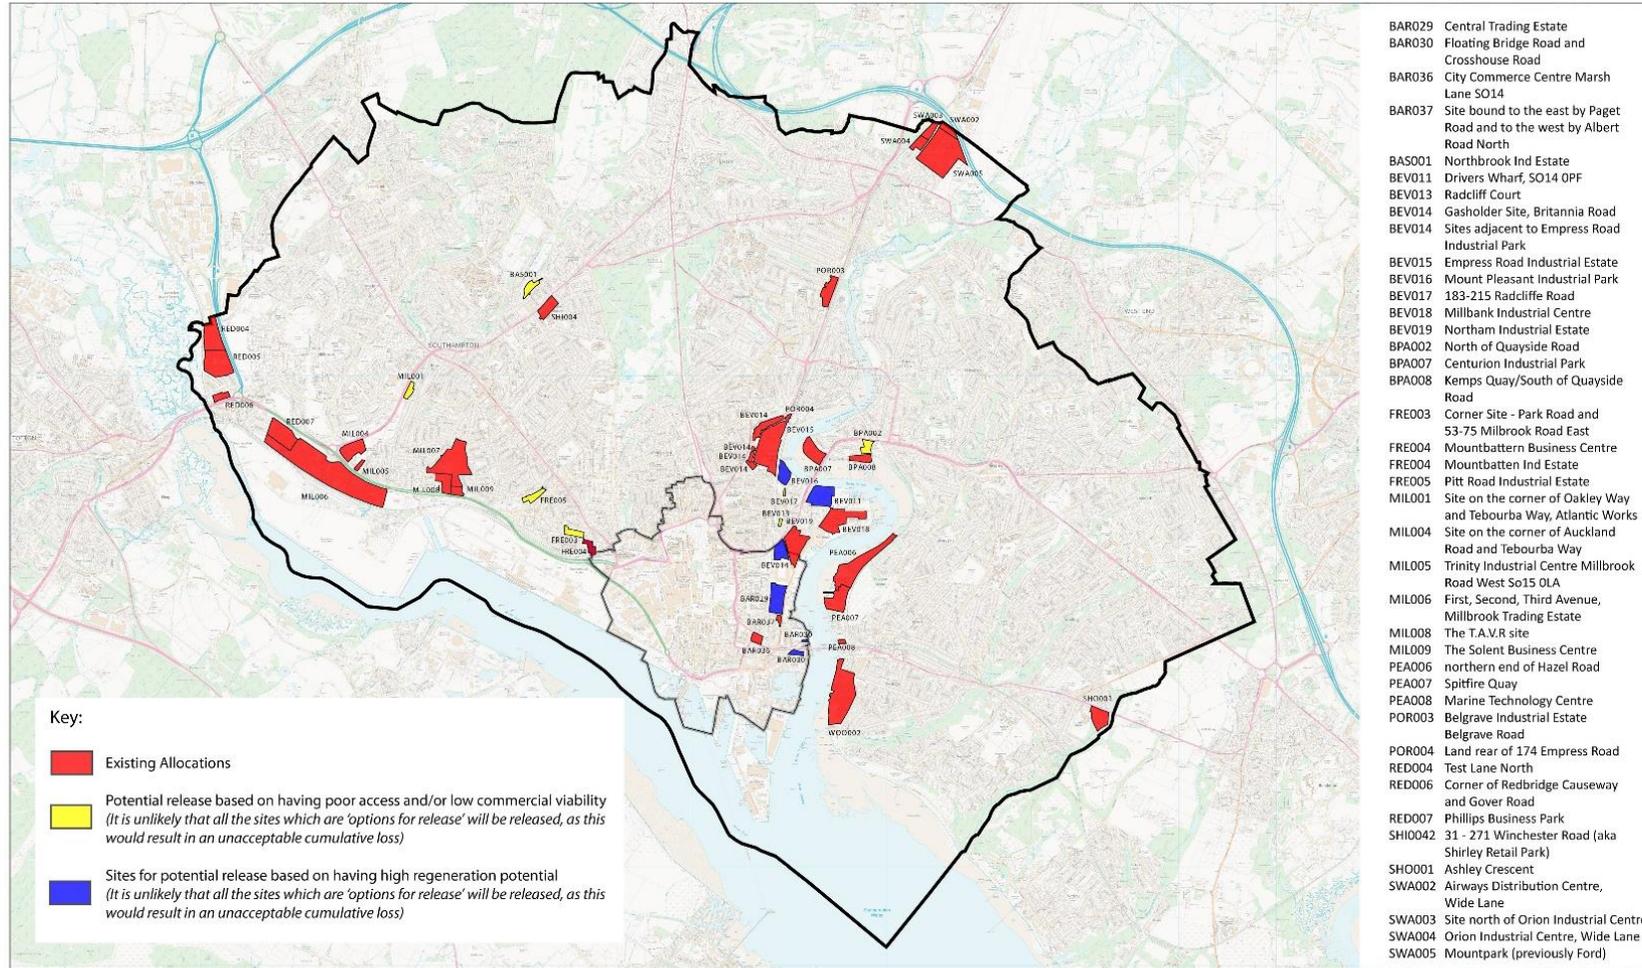

### Employment Sites

Note: These employment sites are in draft and will be reviewed as part of the Strategic Land Availability Assessment (SLAA) and in light of change that takes place over the next year as the Council progresses the Local Plan to pre-submission plan stage. Car park sites are also subject to update of the Council's Car Park Strategy.

Scale: NTS | Date: Sept 2022

This map is reproduced from Ordnance Survey material with the permission of Ordnance Survey on behalf of the Controller of Her Majesty's Stationery Office © Crown Copyright. Unauthorised reproduction infringes Crown Copyright and may lead to prosecution or civil proceedings. Southampton City Council 100161676 2022