


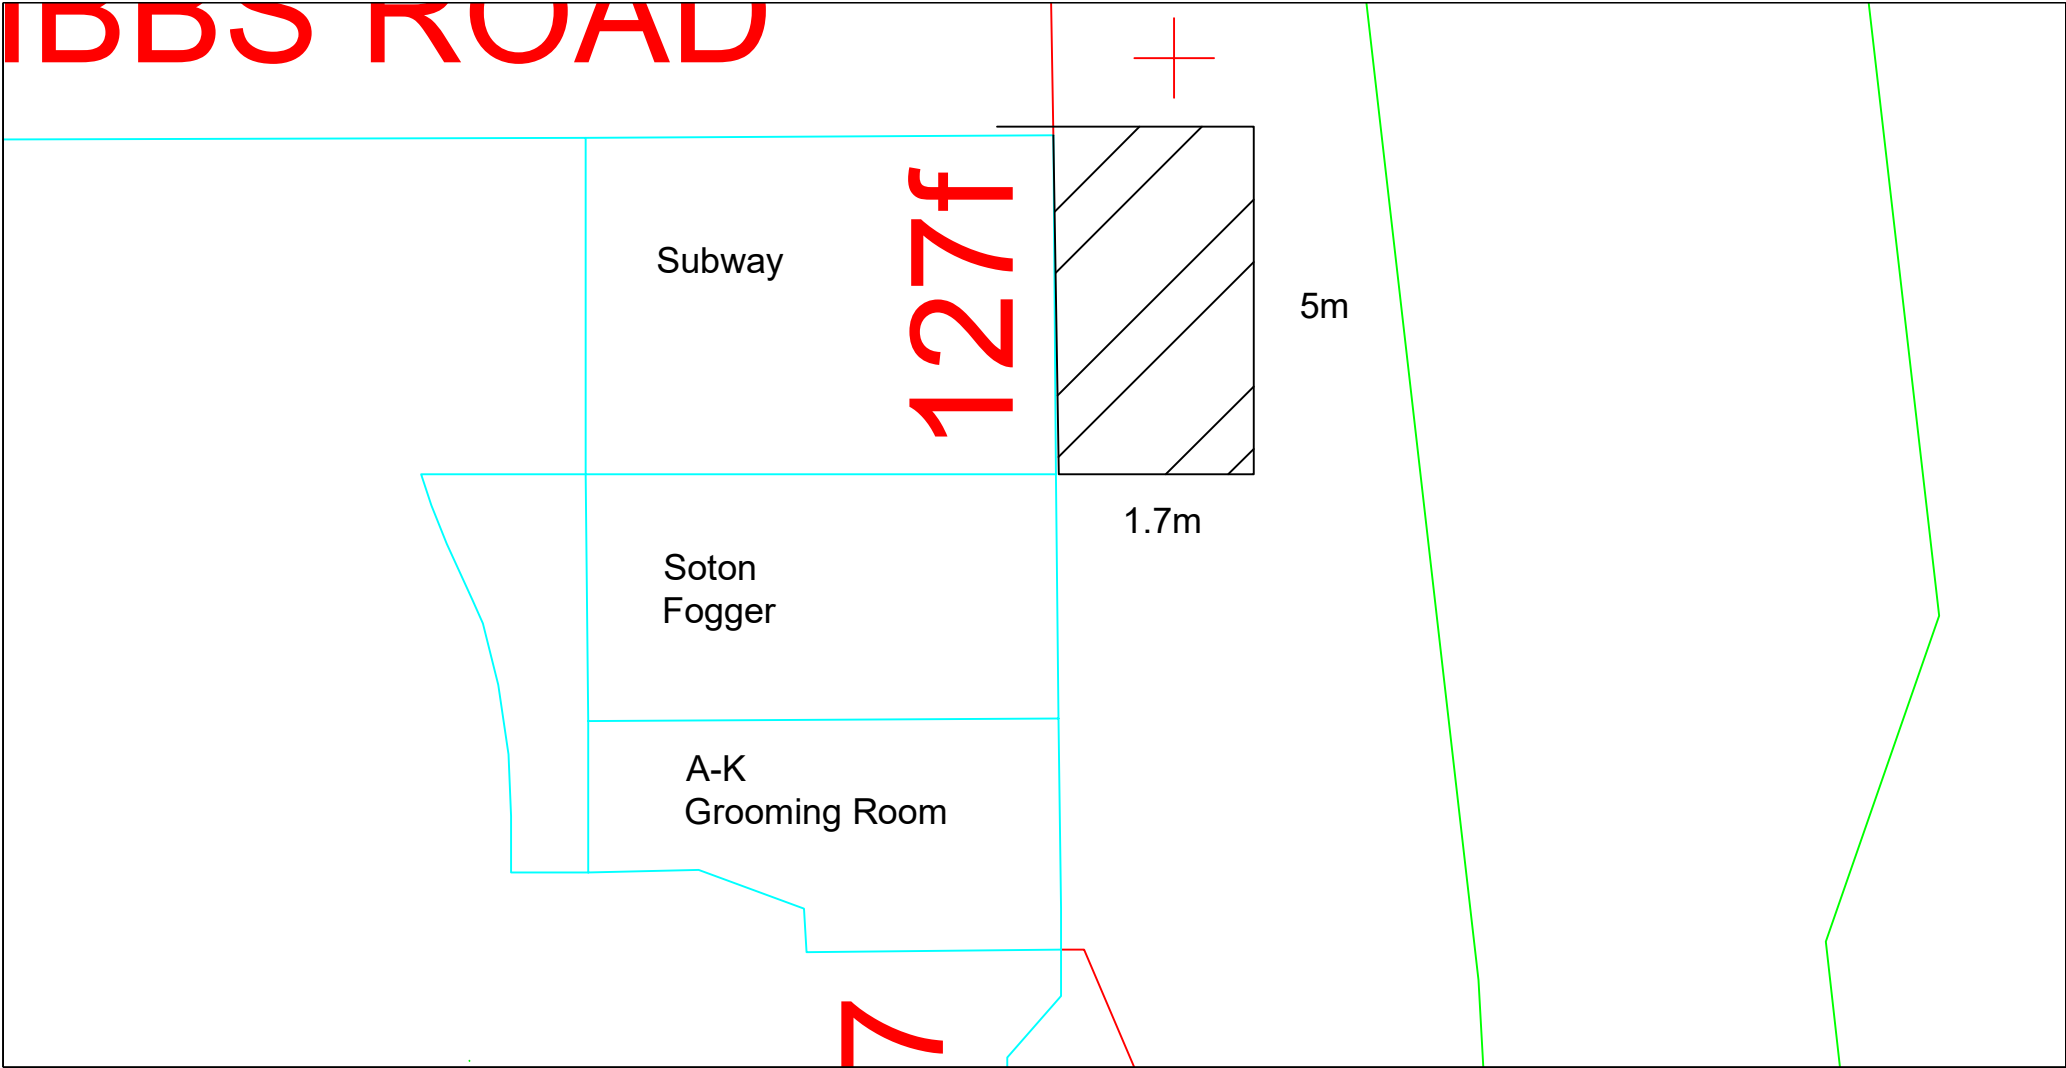

						 Southampton City Council Civic Centre SOUTHAMPTON SO14 7LY	DESIGNED	DRAWN	DATE	SHEET	REVISION		
							CHECKED	APPROVED	SCALE ☉ A4	1 of 1			
REV	DATE	DESD/ DRWN	CHKD	APPD	AMENDMENT								
DRAWING STATUS						DRAWING TITLE						DRAWING NUMBER	
						Subway - 127F Above Bar Street , SO14 7FN							