


AREA: SOUTH CENTRAL

CHALLIS COURT
THREEFIELDS LANE

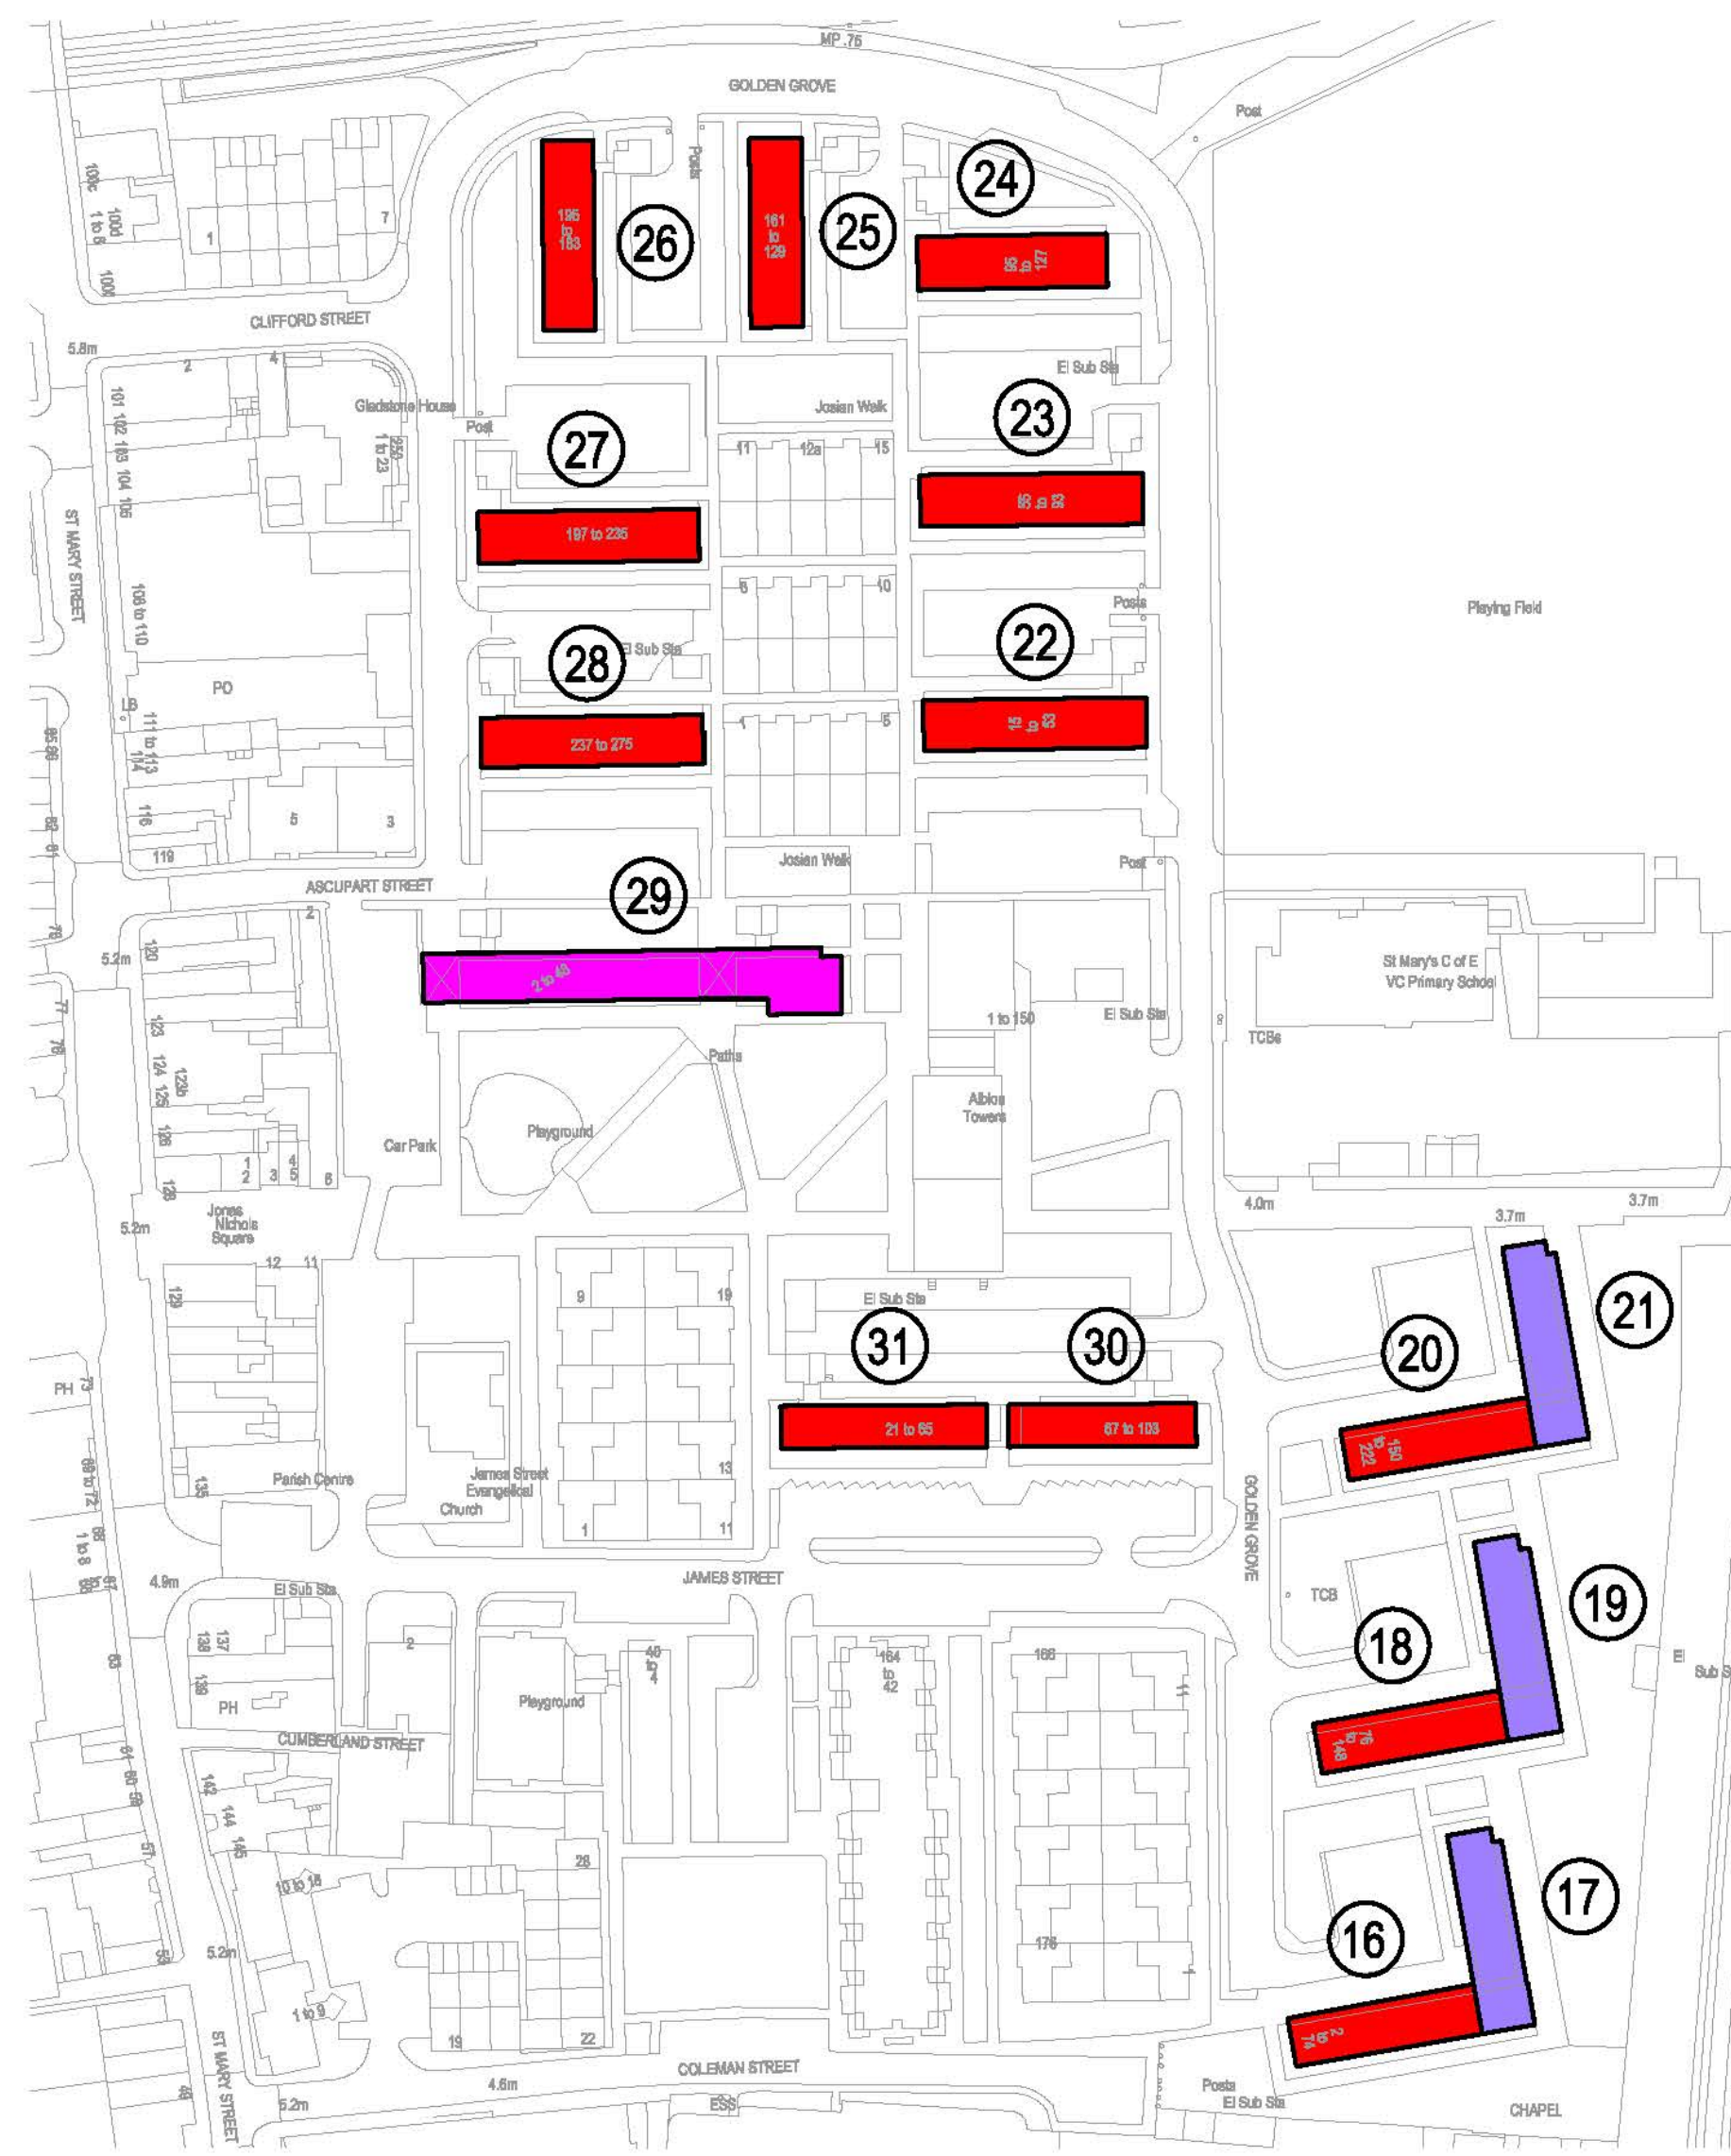


AREA: GOLDEN GROVE, ST MARYS

GOLDEN GROVE
ASCUPART STREET
JAMES STREET



AREA: WESTON

HURSTBOURNE PLACE

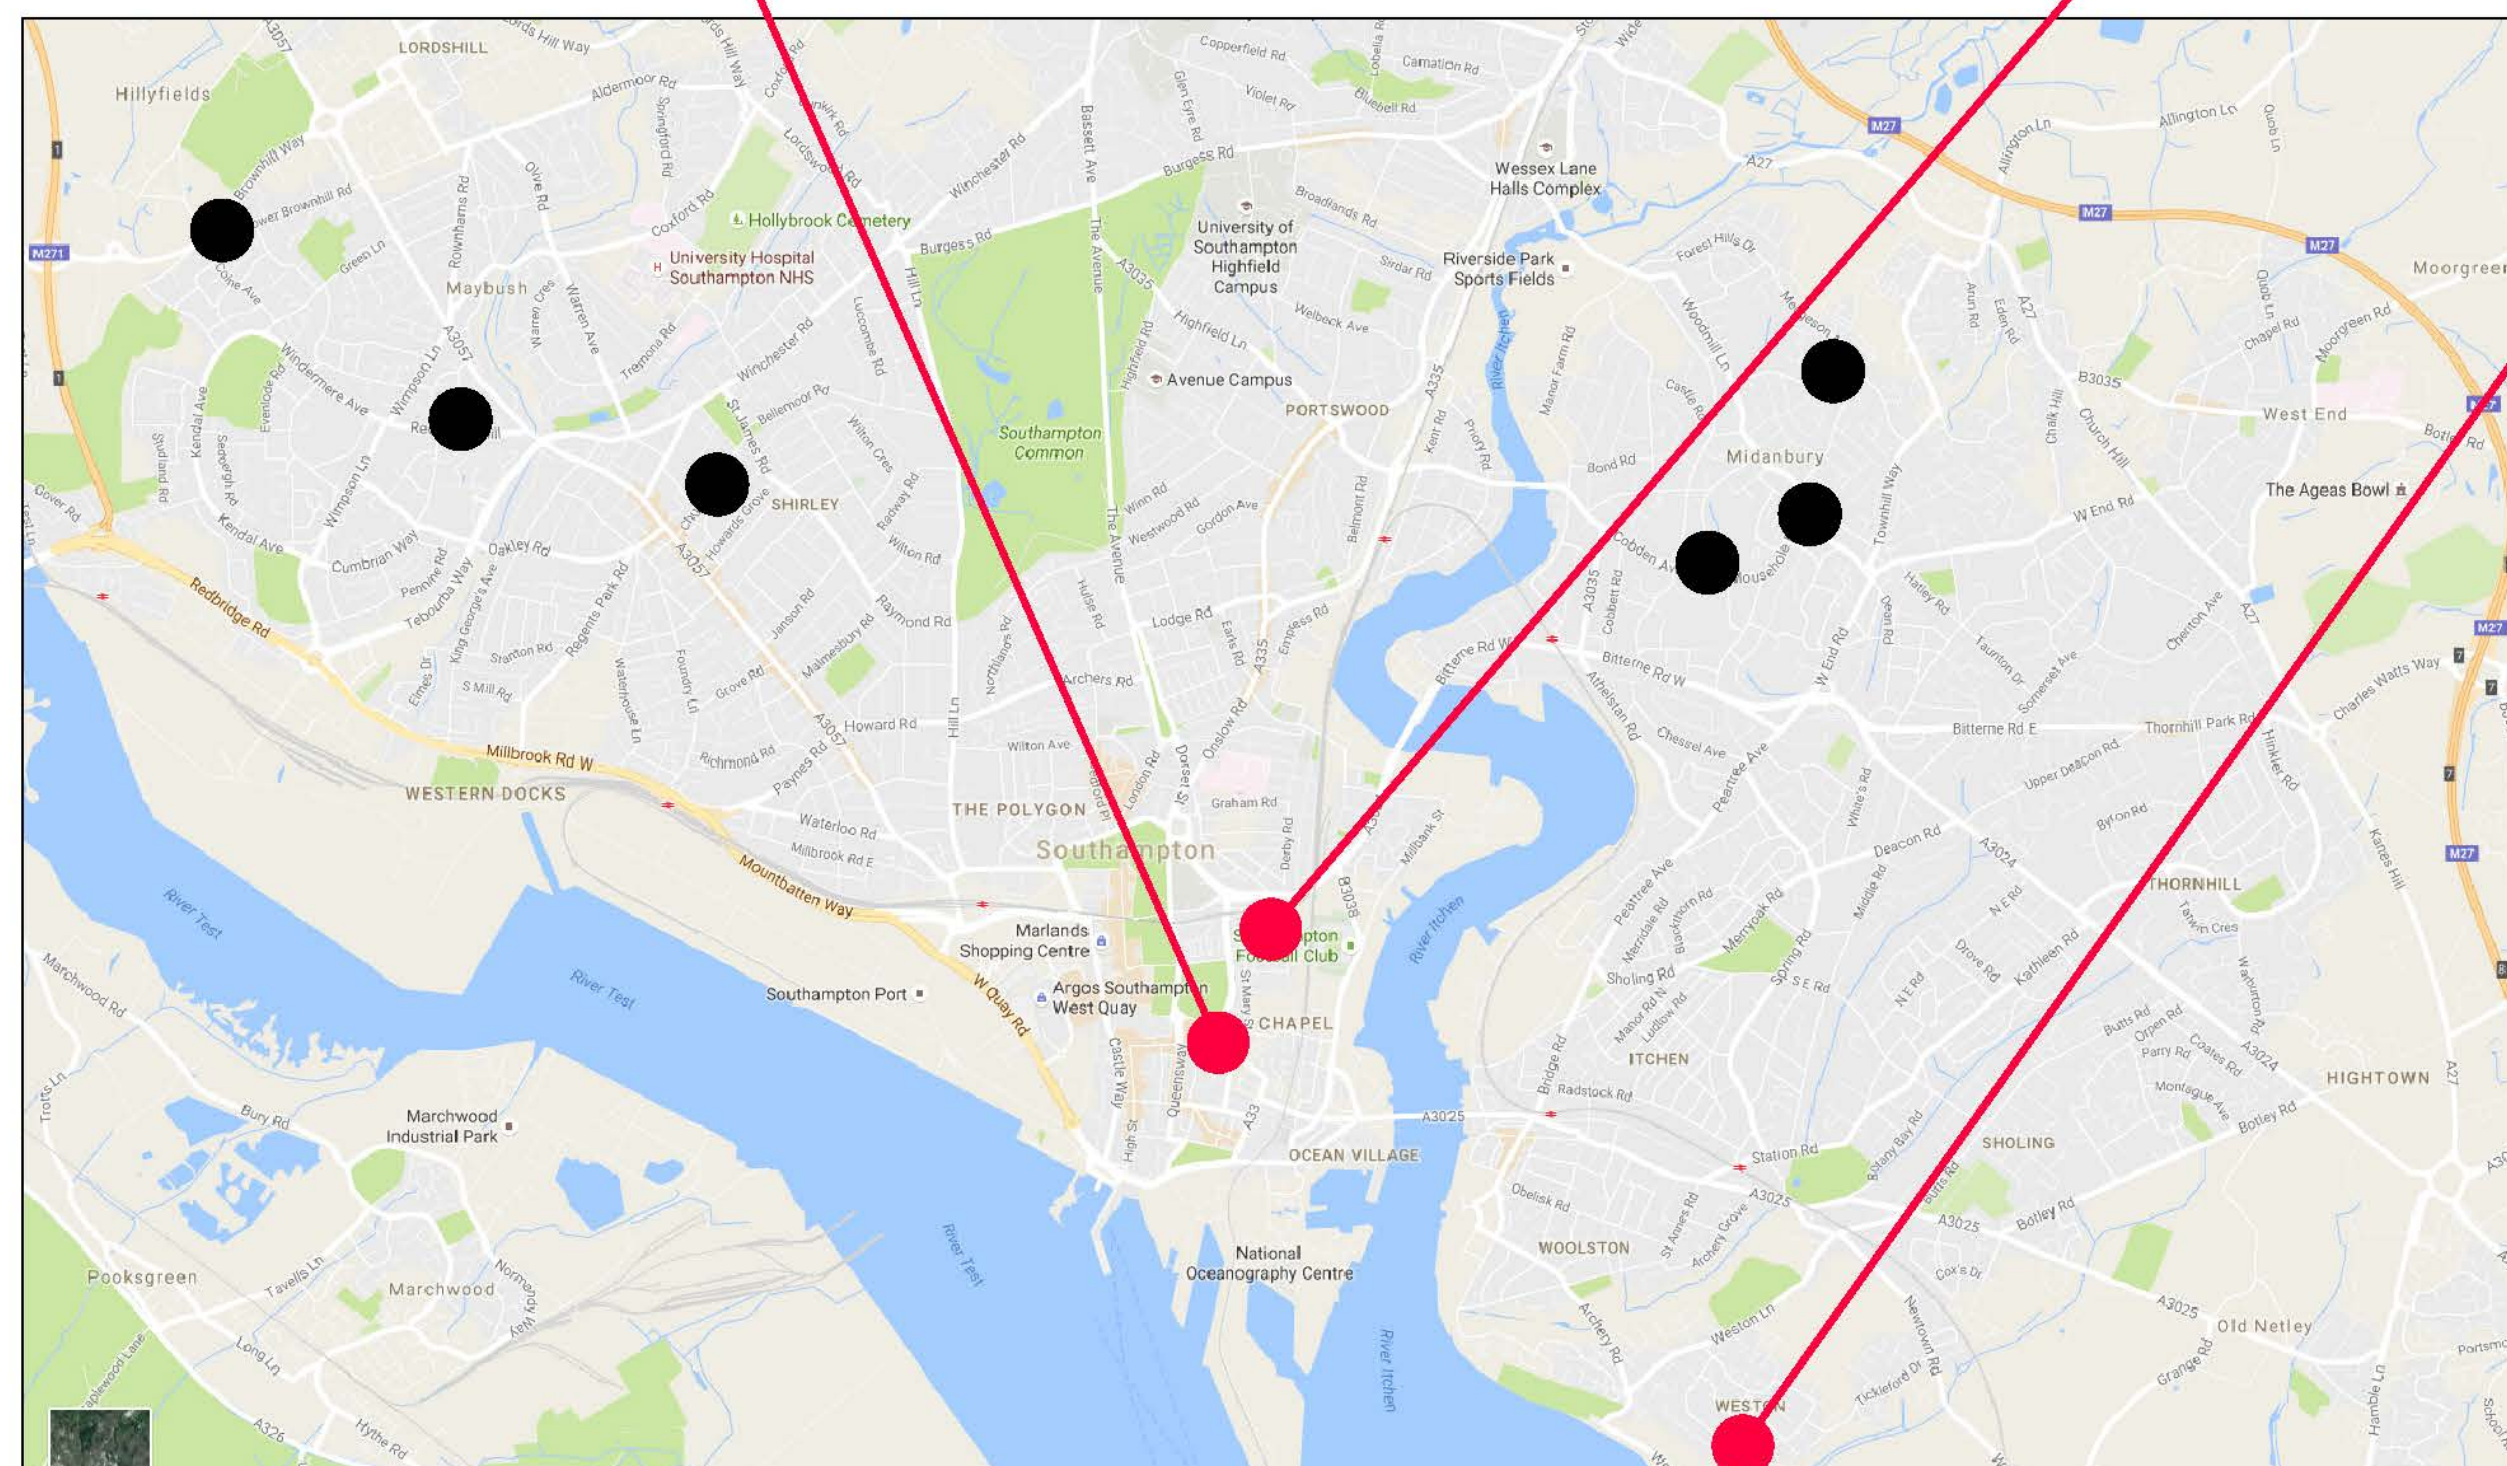

MAP OF SOUTHAMPTON
NTS

ADDRESS	L-BLOCK (WITH TWO ELEVATIONS)	BLOCK TYPE	BLOCK REF.	ADDRESS	L-BLOCK (WITH TWO ELEVATIONS)	BLOCK TYPE	BLOCK REF.	ADDRESS	L-BLOCK (WITH TWO ELEVATIONS)	BLOCK TYPE	BLOCK REF.
1-15 PORTELET HOUSE BONIFACE CRESCENT LORDSHILL SO16 8JY	NO	TYPE 1	1	76-148 GOLDEN GROVE ST MARYS SO14 1PW	YES	TYPE 5 (1No.)	18	1-18 HURSTBOURNE PLACE WESTON SO19 9QE	NO	TYPE 2	32
1-37 IRVING ROAD MAYBUSH SO16 4EF	NO	TYPE 3	2	150-222 GOLDEN GROVE ST MARYS SO14 1PW	YES	TYPE 5 (1No.)	20	19-38 HURSTBOURNE PLACE WESTON SO19 9QE	NO	TYPE 2	33
1-36 RIDDING CLOSE SHIRLEY SO15 5PJ	YES	TYPE 2 (2No.)	3 4	15-63 GOLDEN GROVE ST MARYS SO14 1PW	NO	TYPE 1	22	1-15 DART HOUSE, NEVA ROAD BITTERNE PARK SO18 4JR	NO	TYPE 4	34
37-72 RIDDING CLOSE SHIRLEY SO15 5PJ	YES	TYPE 2 (2No.)	5 6	55-83 GOLDEN GROVE ST MARYS SO14 1PW	NO	TYPE 1	23	17-47 COPSE ROAD TOWNHILL PARK SO18 2GY	NO	TYPE 3	35
73-111 RIDDING CLOSE SHIRLEY SO15 5PJ	YES	TYPE 2 (2No.)	7 8	95-127 GOLDEN GROVE ST MARYS SO14 1PW	NO	TYPE 1	24	1-43 ROWLANDS WALK TOWNHILL PARK SO18 2GW	NO	TYPE 3	36
14-34 VAUDREY CLOSE SHIRLEY SO16 5PX	NO	TYPE 2	9	129-161 GOLDEN GROVE ST MARYS SO14 1PW	NO	TYPE 1	25	45-87 ROWLANDS WALK TOWNHILL PARK SO18 2GW	NO	TYPE 3	37
43-63 VAUDREY CLOSE SHIRLEY SO15 5PY	NO	TYPE 2	10	163-195 GOLDEN GROVE ST MARYS SO14 1PW	NO	TYPE 1	26	89-131 ROWLANDS WALK TOWNHILL PARK SO18 2GW	NO	TYPE 3	38
84-124 HOWARDS GROVE SHIRLEY SO15 5PT	NO	TYPE 2	11	197-235 GOLDEN GROVE ST MARYS SO14 1PW	NO	TYPE 1	27	2-32 BENHAMS ROAD TOWNHILL PARK SO18 2FF	NO	TYPE 3	39
1-49 CHALLIS COURT SOUTH SO14 3DQ	YES	TYPE 7 (2No.)	12 13	237-275 GOLDEN GROVE ST MARYS SO14 1PW	NO	TYPE 1	28	34-64 BENHAMS ROAD TOWNHILL PARK SO18 2FF	NO	TYPE 3	40
50-61 CHALLIS COURT SOUTH SO14 3DQ	NO	TYPE 1	14	2-48 ASCUPART STREET ST MARYS SO14 1LU	NO	TYPE 6	29	51-81 WITTS HILL BITTERNE PARK SO18 4QN	NO	TYPE 3	41
28-50 THREEFIELDS LANE SOUTH SO14 3BU	NO	TYPE 1	15	21-85 JAMES STREET ST MARYS SO14 1PP	NO	TYPE 1	30	1-29 VANGUARD ROAD BITTERNE PARK SO18 2EQ	NO	TYPE 4	42
2-74 GOLDEN GROVE ST MARYS SO14 1PW	YES	TYPE 1 (1No.) TYPE 5 (1No.)	16 17	67-103 JAMES STREET ST MARYS SO14 1PP	NO	TYPE 1	31				

T1	24.02.17	TENDER ISSUE	AF	CT	DH
Rev	Date	Amendments	By	Chk	Aprv

Drawing Status:

TENDER

Client:



Project Title:
**CANTILEVER BALCONY
SUPPORT - LOT 3
MEDIUM RISE**

Drawing Title:
**LOCATION PLANS
SHEET 2 OF 3**

Project No.:	Drawing No.:	Rev.:
RP200058	S-3003	T1
Date:	Scale:	@ A1
JAN '17	1/1250	
By: AF	Checked: CT	Approved: DH
UPR Number: .		