

DO NOT SCALE FROM THIS DRAWING  
ALL DIMENSIONS TO BE CHECKED ON SITE

- Notes:
- REFER TO DRAWINGS S2000 FOR GENERAL NOTES.
  - REFER TO DRAWINGS S2001-S2012 FOR TYPICAL SECTIONS AND DETAILS. (ADDITIONAL UNIQUE DETAILS MAY BE PROVIDED ON A SITE BY SITE BASIS, AS REQUIRED).
  - THE CONTRACTOR SHALL CHECK ALL DIMENSIONS ON SITE PRIOR TO FABRICATION.

DIMENSIONS MARKED AS VARIES WILL BE DETERMINED BY THE INDIVIDUAL BLOCK SURVEYS AND SUBSEQUENT DRAWINGS BY ENGINEER. REFER TO ELEVATION DRAWINGS FOR RELEVANT SITE


FOUNDATION DEPTHS SHOWN ON THIS DRAWING ARE MINIMUM, REFER TO RELEVANT ELEVATION DRAWINGS FOR FOUNDATION DEPTHS

ALL DETAILS AND SECTIONS SHOWN FOR BALCONY ENDS AND EXTERNAL STAIRS ARE SIMILAR BUT HANDED FOR THE OPPOSITE ENDS

ALL STEEL TO BE GRADE S355, GALVANISED 140um AND POWDER COATED


EXTERNAL STAIRS ARE SHOWN INDICATIVELY ONLY. A FULL DESIGN WILL NEED TO BE UNDERTAKEN BY AN ENGINEER AFTER A BLOCK SURVEY HAS BEEN CARRIED OUT AND PRIOR TO FABRICATION.

NOTE:- HANDRAILS TO BE REPLACED ON EXTERNAL STAIRCASE, HOWEVER DEPENDING ON CONDITION. IF STAIR TO BE RETAINED REMEDIAL HANDRAIL FIXING TBC DEPENDING ON EXISTING CONSTRUCTION DETAILS. IN-SITU CONCRETE STAIRCASE MAY NEED TO BE REPLACED. ALLOW 180kg/m<sup>3</sup> FOR REINFORCEMENT. IF STAIRCASE DOES REQUIRE REPLACEMENT THEN ADDITIONAL R.C DETAIL DRAWINGS AND BAR BENDING SCHEDULES WILL NEED TO BE PRODUCED BY THE ENGINEER.

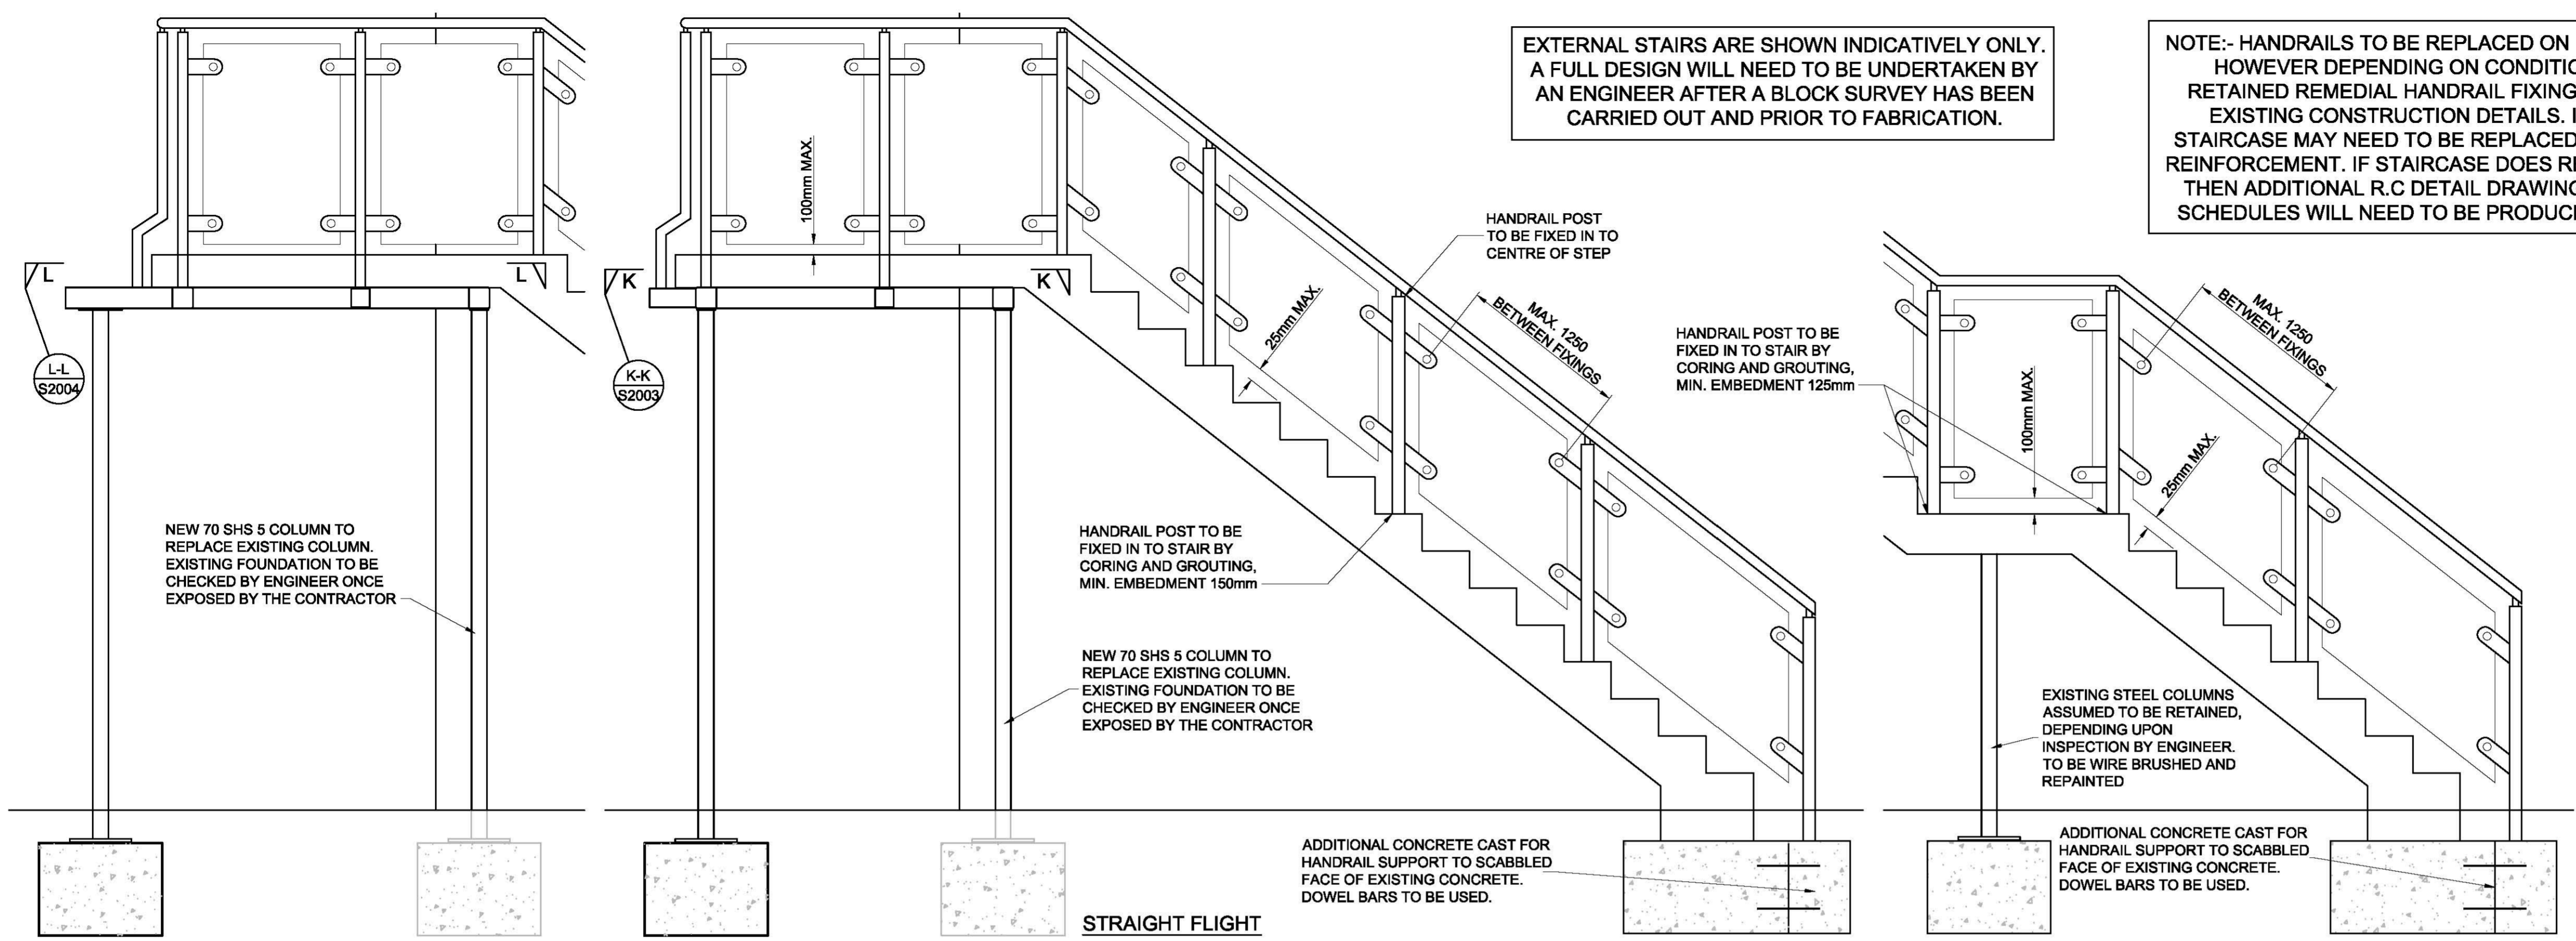


**SECTION D-D**  
**TYPICAL EXTERNAL STAIR DETAILS**  
(REFER TO S2001 FOR LOCATION)  
SCALE 1:20

**SECTION D-D**  
(SHOWING MID LANDING)  
SCALE 1:20

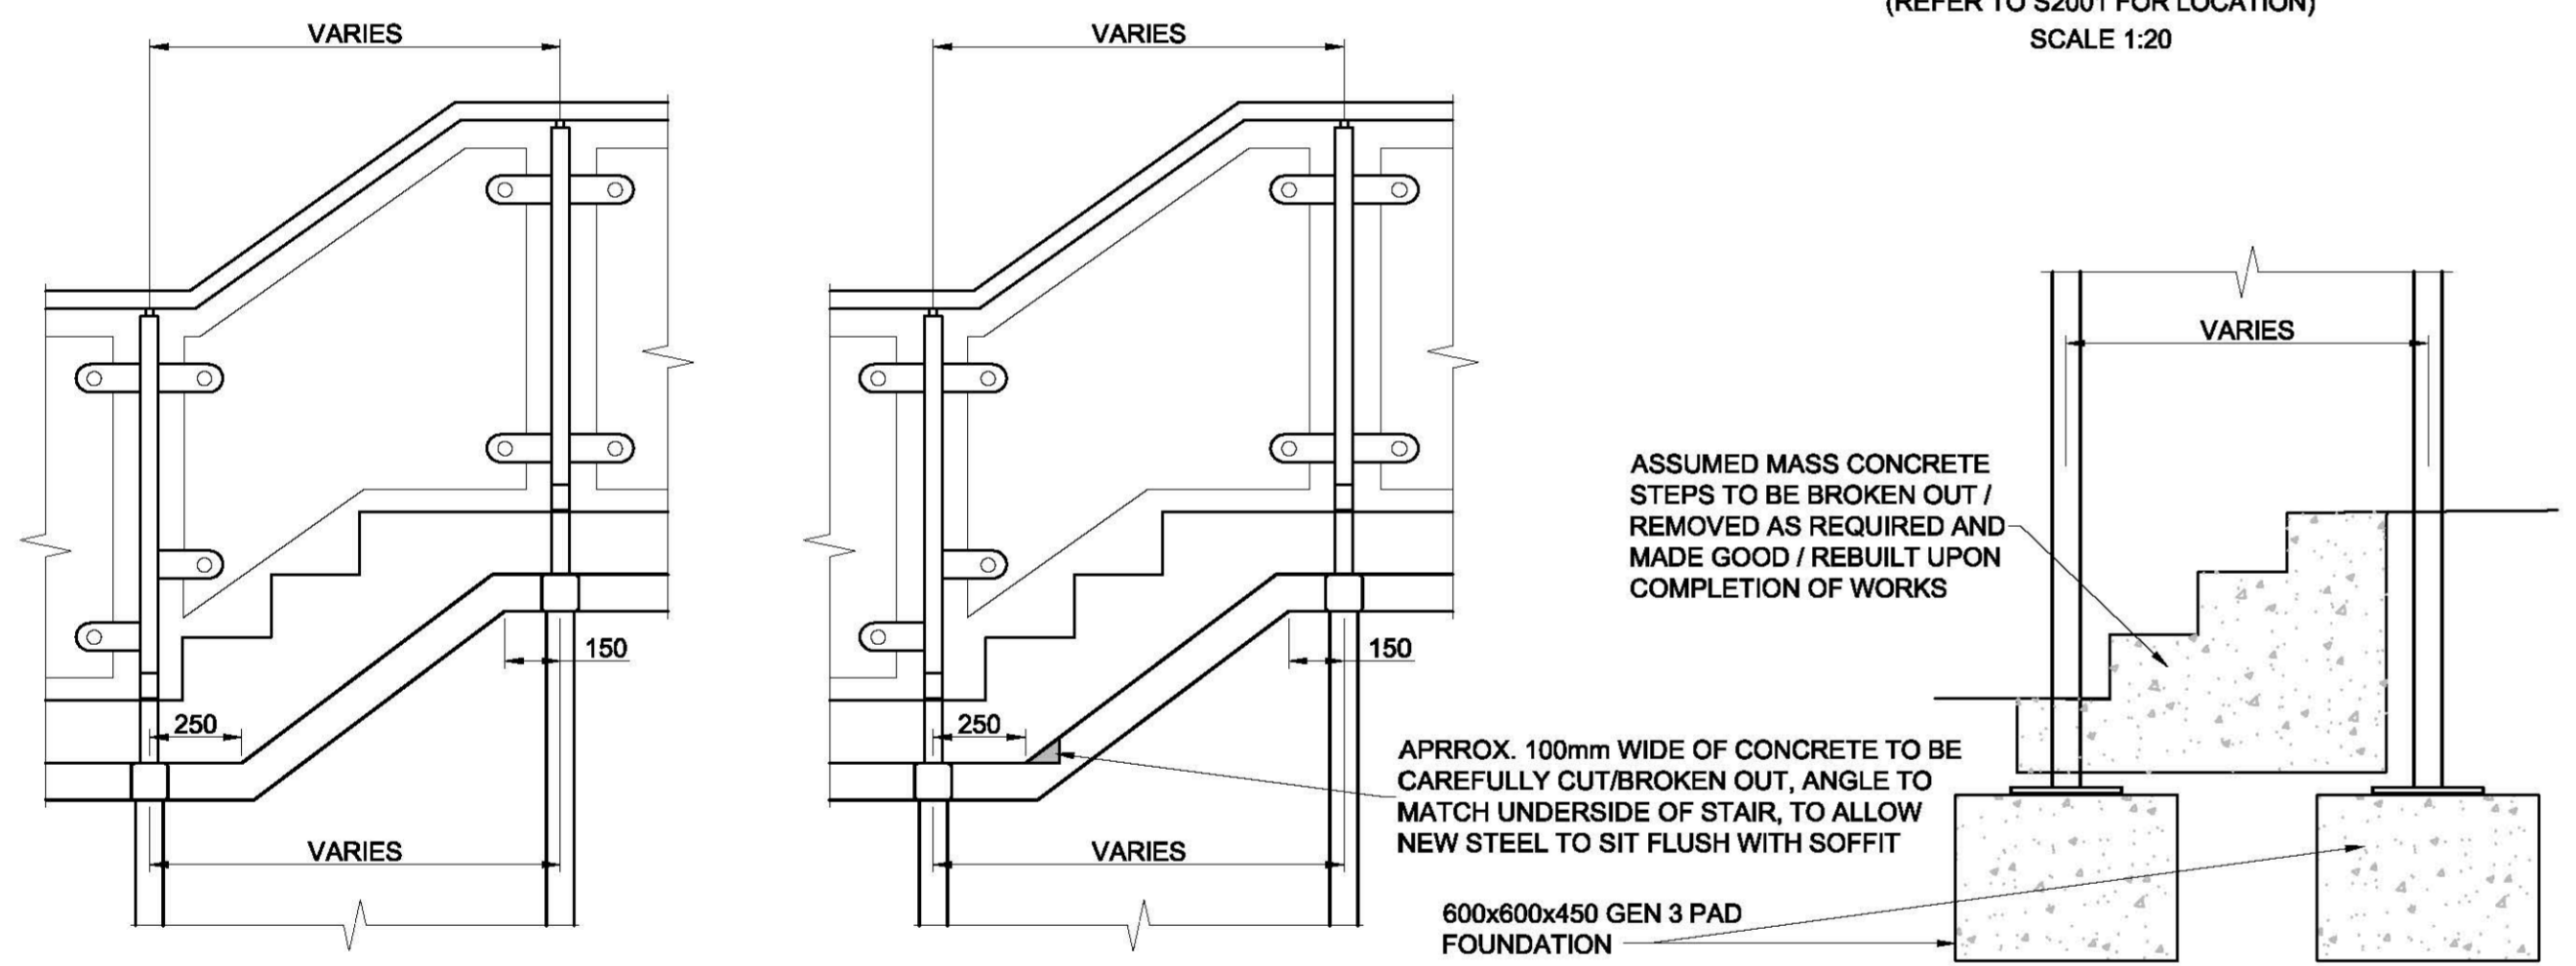


**INDICATIVE STEP IN BALCONY LEVELS**  
SCALE 1:20


**INDICATIVE STEP IN GROUND LEVELS**  
SCALE 1:20

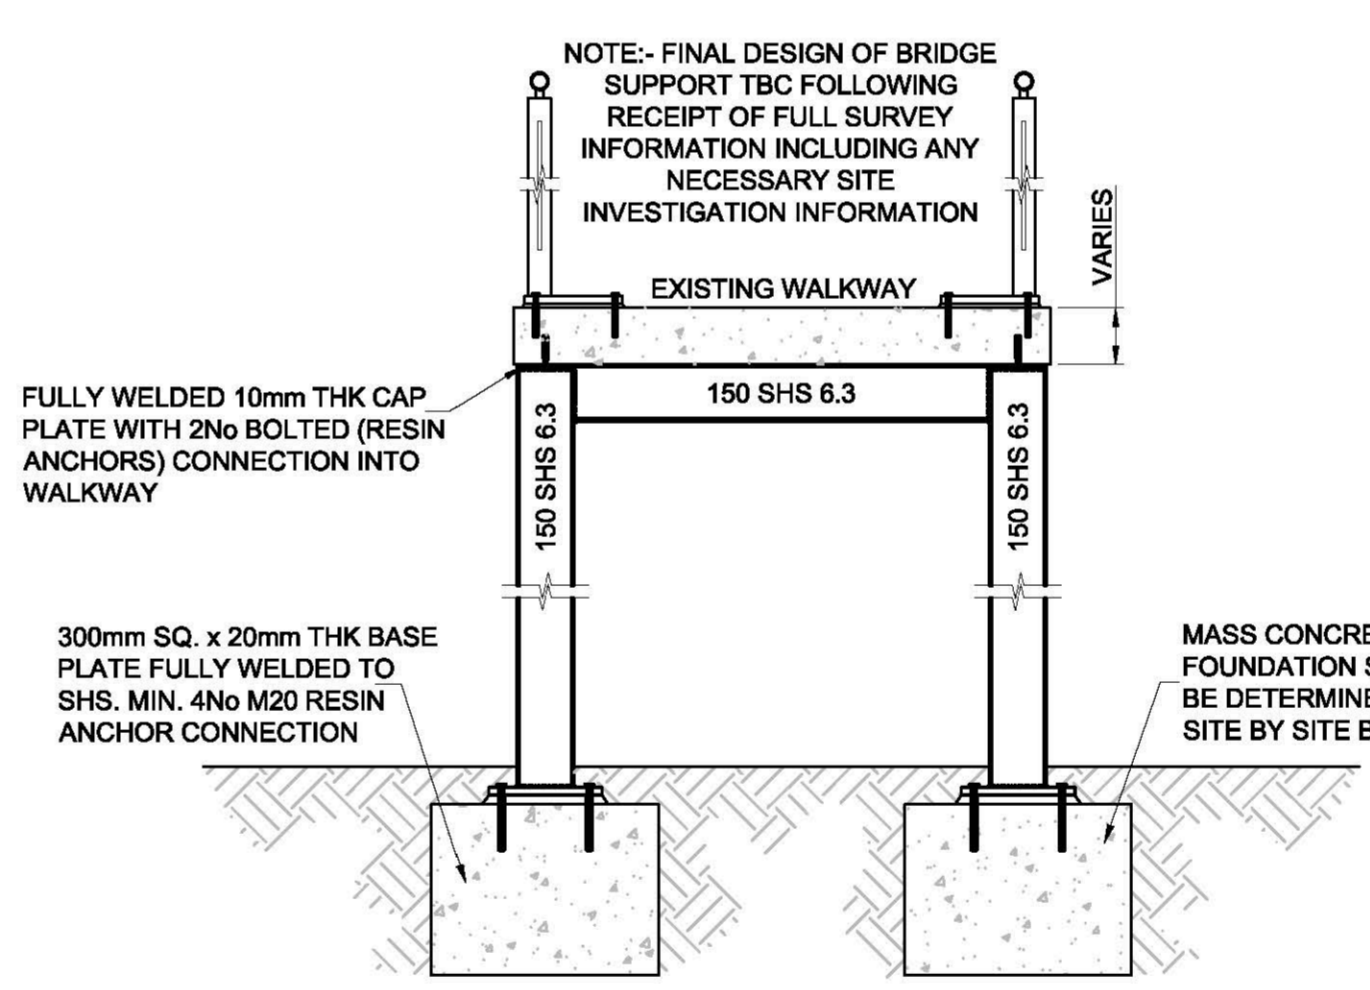


**TYPICAL GOAL POST FRAME TO SUPPORT BRIDGE**  
SCALE 1:20

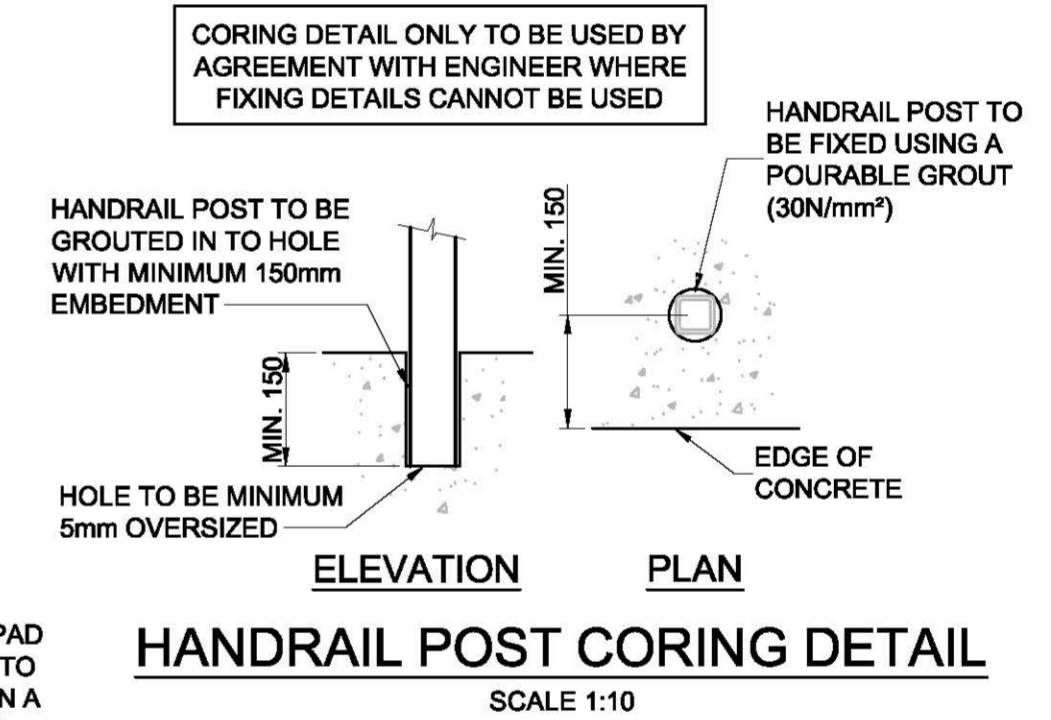


**HANDRAIL POST CORING DETAIL**  
SCALE 1:10

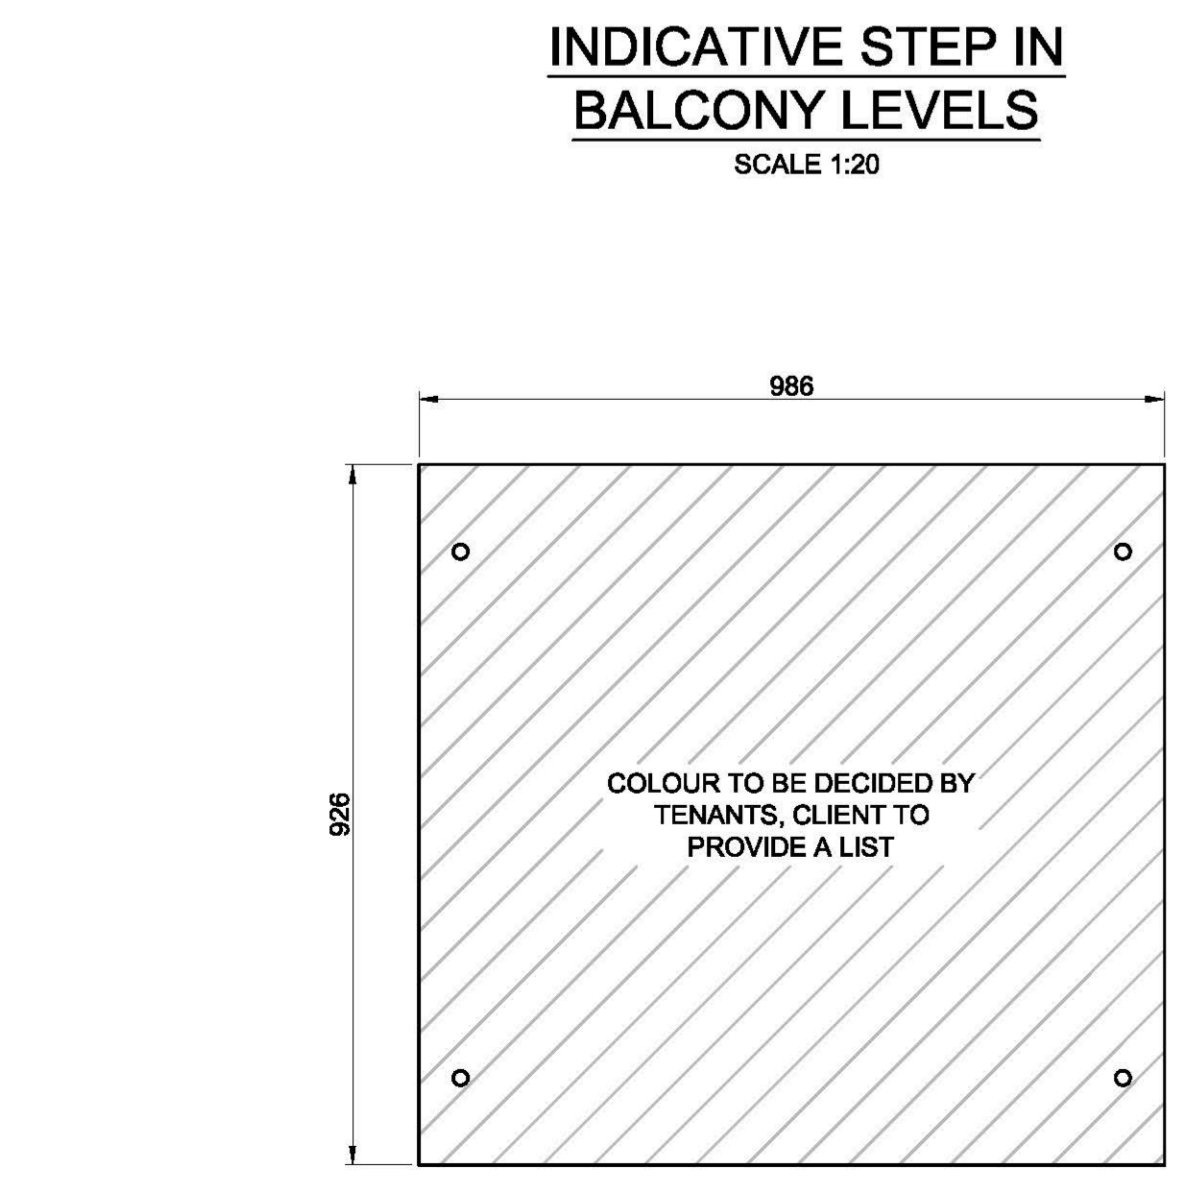


**INFILL PANEL - T1**  
(TYPICAL 'END' PANEL)  
SCALE 1:10

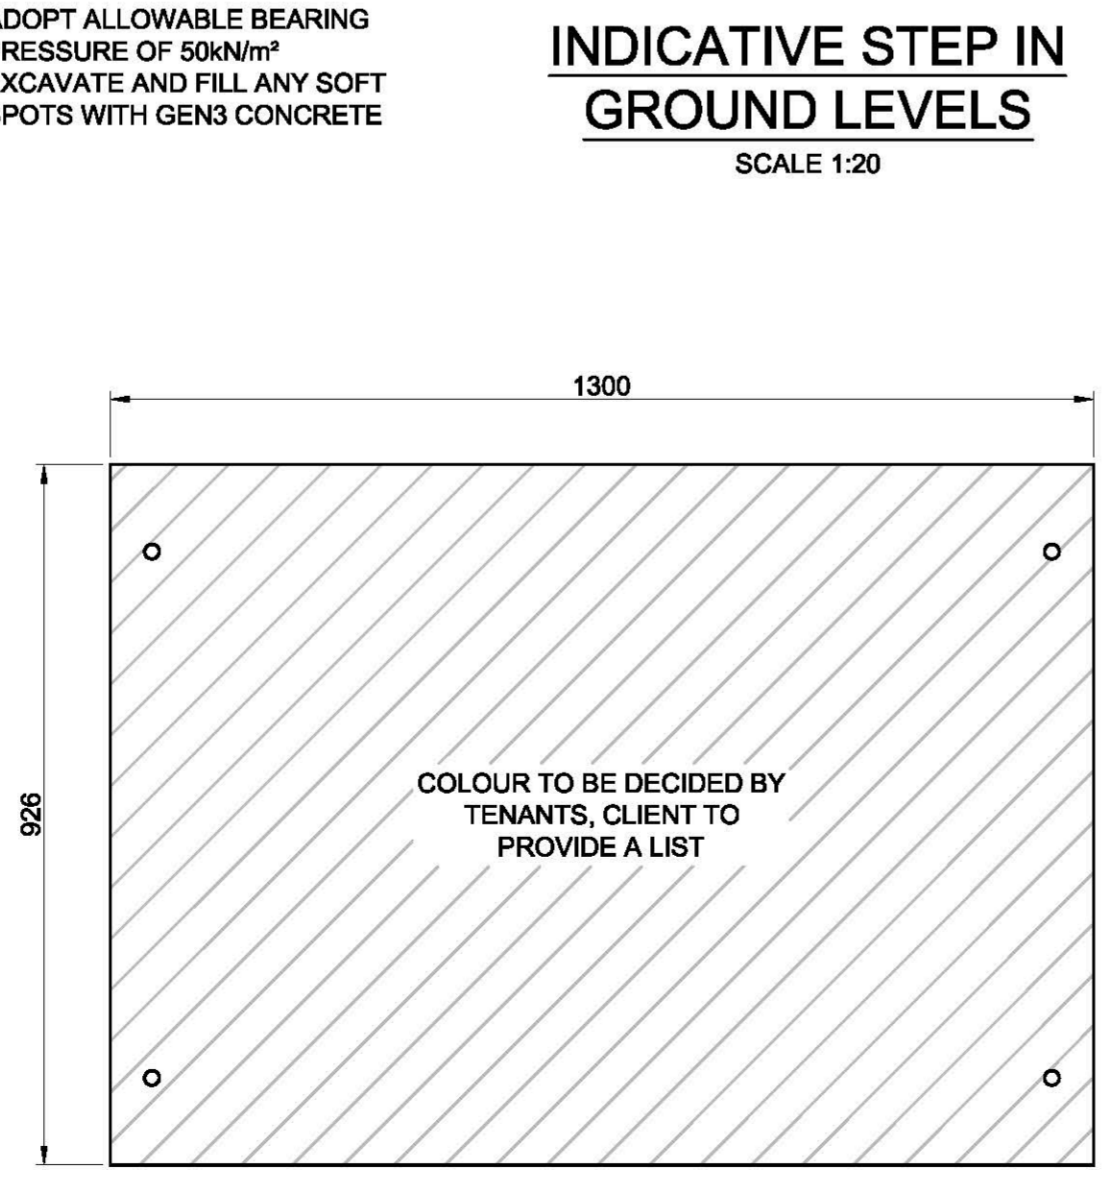

**INFILL PANEL - T2**  
(TYPICAL PANEL)  
SCALE 1:10

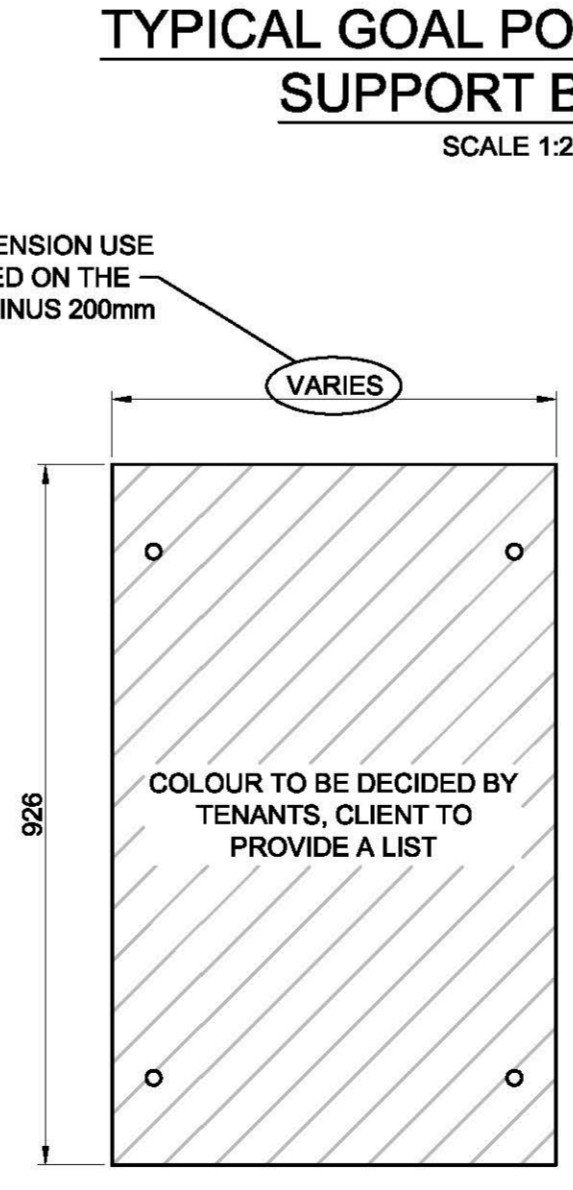

**INFILL PANEL - T3**  
(BESPOKE PANEL)  
SCALE 1:10

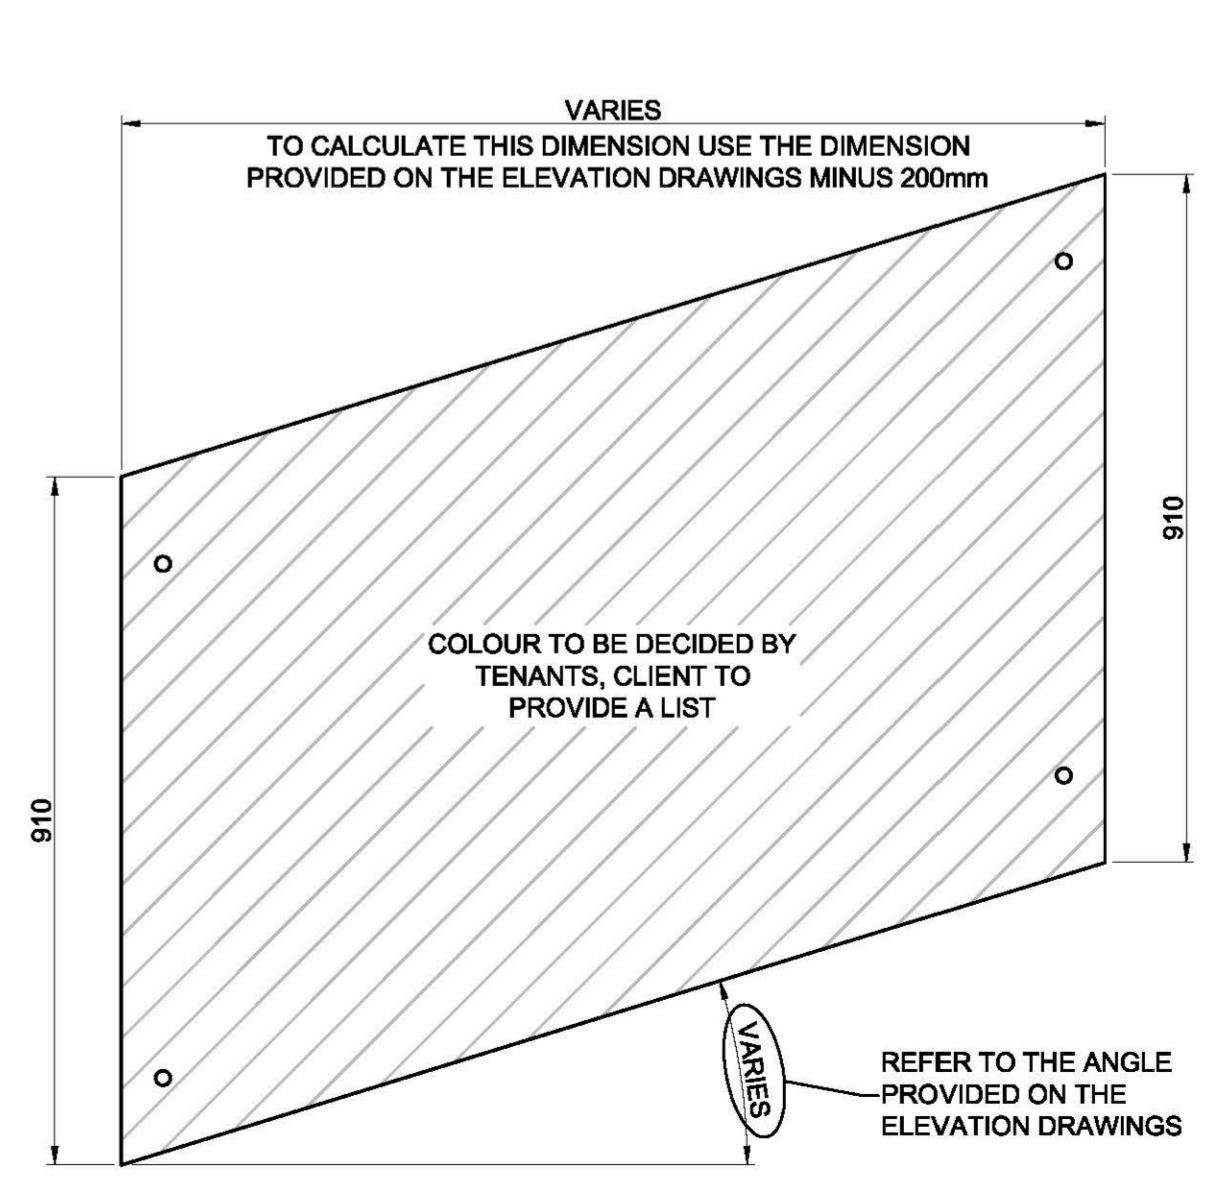

**INFILL PANEL - T4**  
(EXTERNAL STAIR PANEL)  
SCALE 1:10

T1	03.03.17	INITIAL TENDER ISSUE	AF	VJJ
Rev	Date	Amendments	By	Chk

Drawing Status:

**TENDER**

Client:

Project Title:  
**CANTILEVER BALCONY SUPPORT - LOT 2 'HOUSING WALK-UP' BLOCKS**

Drawing Title:  
**STAIR DETAILS AND INFILL PANEL DETAILS**

Project No.:	Drawing No.:	Rev.
RP200058	S2007	T1
Date:	MARCH '17	Scale: AS SHOWN @ A1
By:	VJJ	Checked: VJJ
Approved:	DH	
UPR Number:		